



SUITE 157
APPROX. 1,858
RENTABLE SQ. FT.

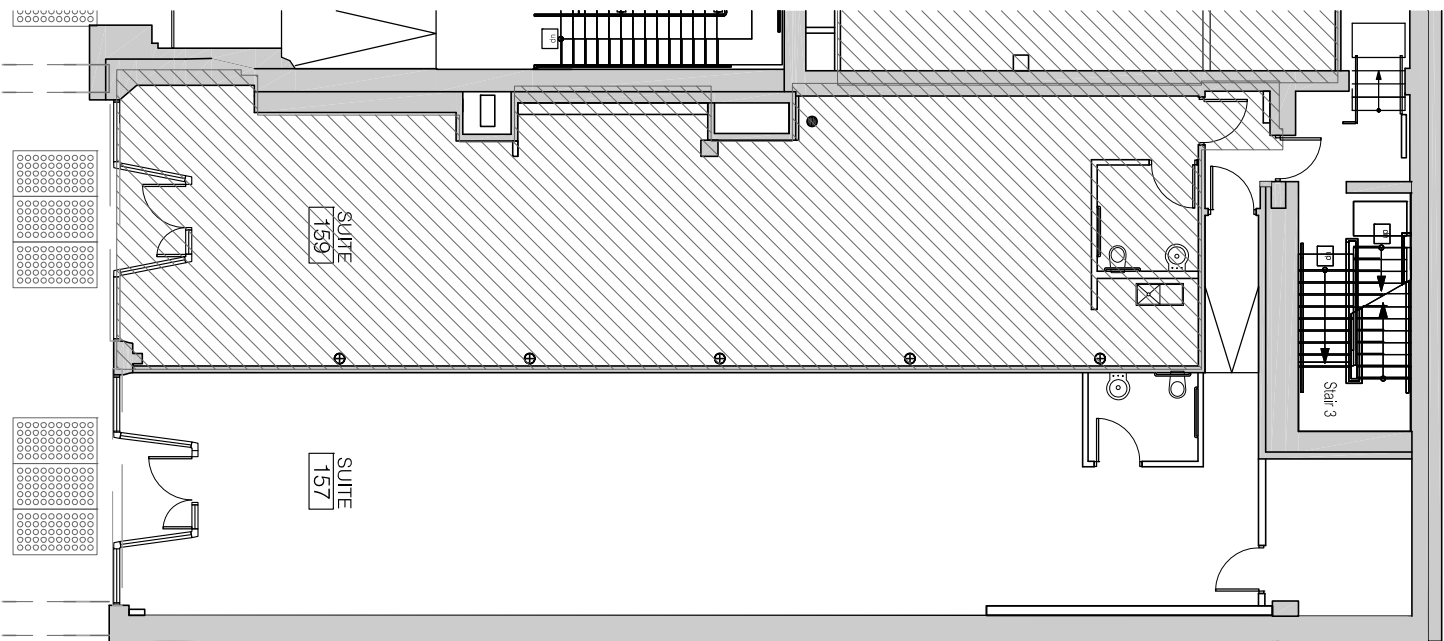

Prepared by: Artis Design Ltd. 1005 Cambie St. Vancouver, BC V6B 5L7 P: 604.408.4847 E: info@artisdesign.ca

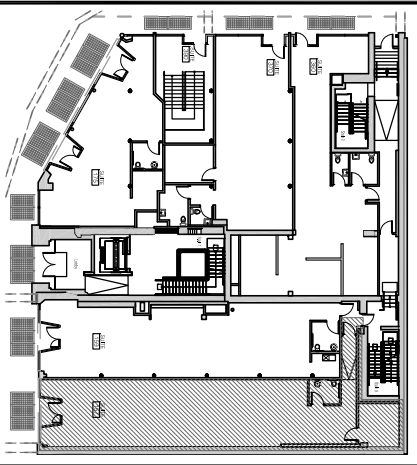

SITE PLAN
 SCALE: NOT TO SCALE

FLACK BLOCK
 SUITE 157
 163 WEST HASTINGS
 VANCOUVER, BC

RENTABLE AREA: 1,858 SQ.FT.
 SUBJECT TO LANDLORD VERIFICATION

JUNE 17, 2016
 SCALE: NOT TO SCALE

EXISTING FLOOR PLAN

MANAGED BY:
WEST PENDER
PROPERTY GROUP
 230 - 830 West Pender Street
 Vancouver, BC