


AAA Class Office Space | For Lease

CBRE



13888 Wireless Way

Richmond, BC

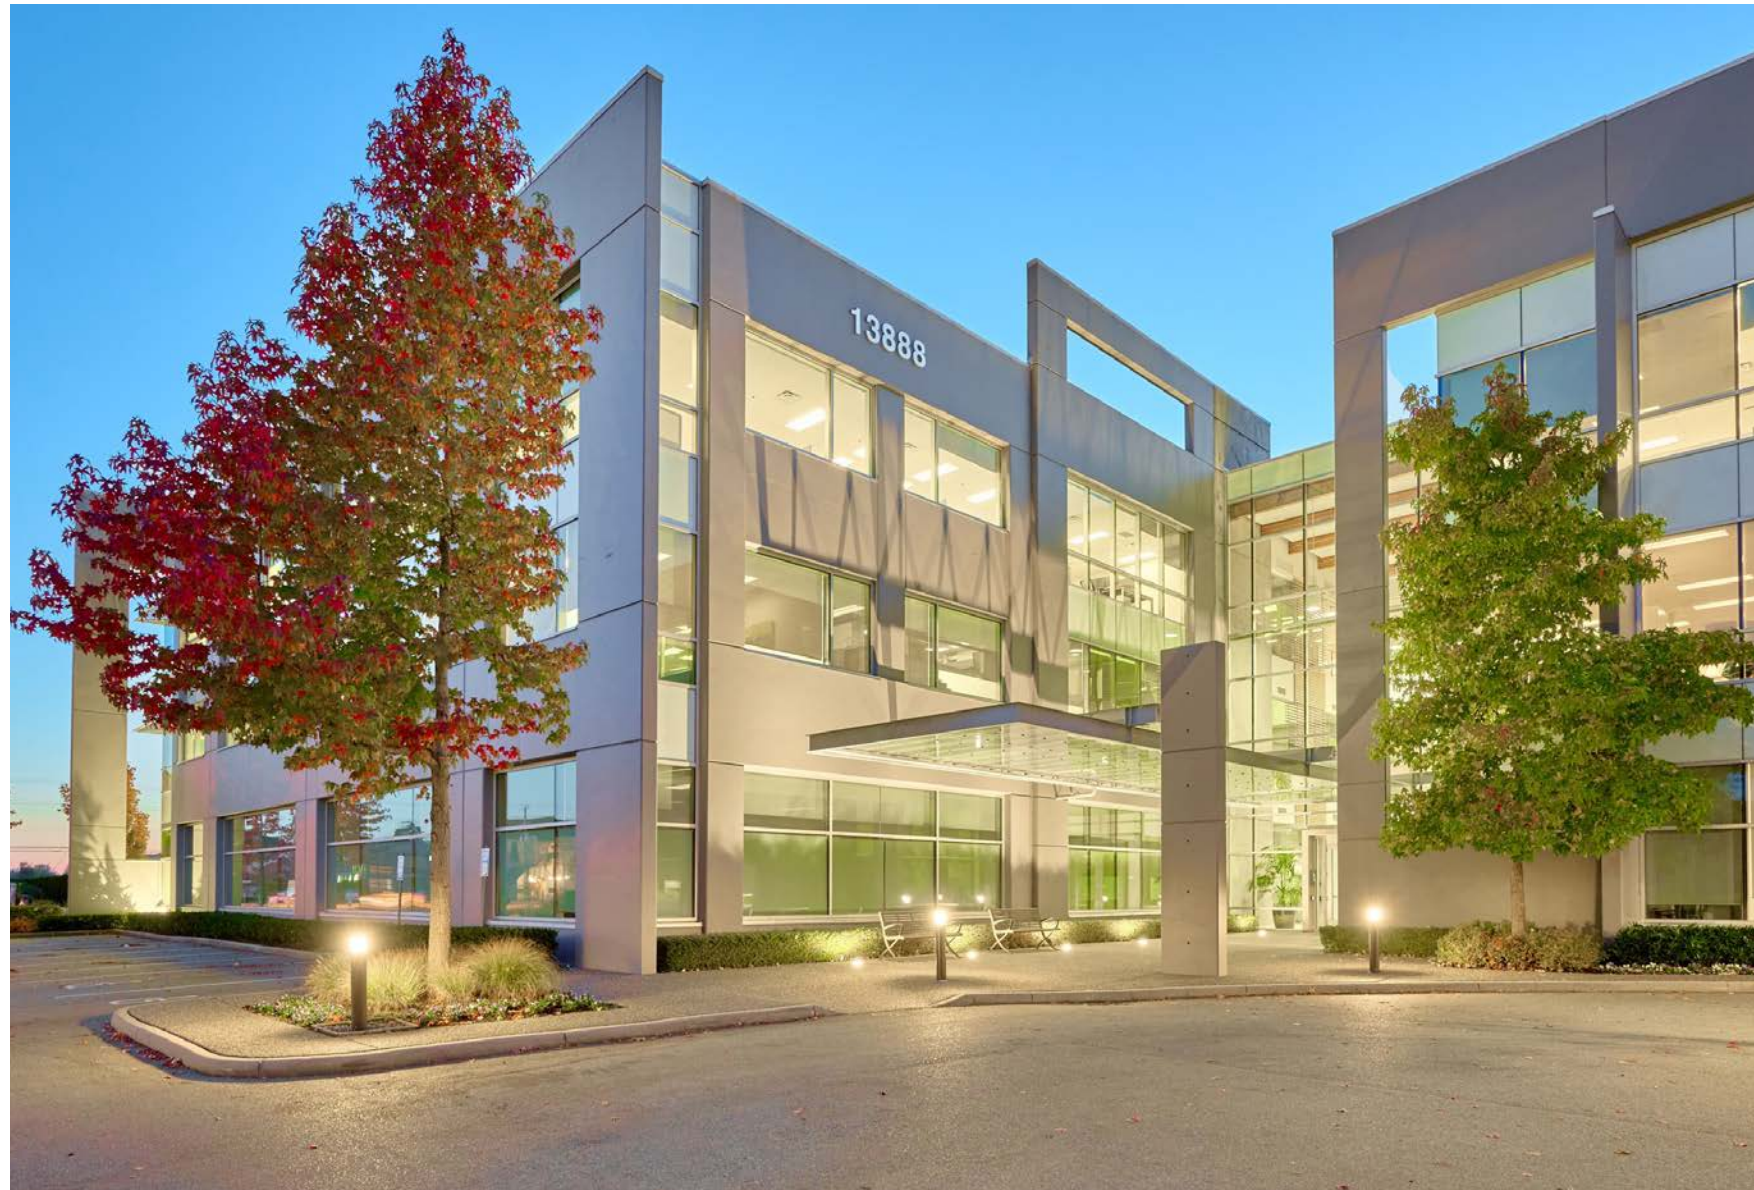

Contemporary and Modern

The Opportunity

13888 Wireless Way is a modern AAA class office building in the heart of the Crestwood area of Richmond.




The building features architectural concrete accent feature walls, abundant glazing and high ceilings, all providing a modern and bright work environment.

Property Details

Asking Lease Rate	Please contact agent
Additional Rent	Estimated to be \$11.95 per SF per annum (2024)
Parking	2.7 stalls per 1,000 SF leased @ \$35.00 per stall, per month plus applicable taxes



Availabilities

 SUITE	 SIZE	 AVAILABILITY
110	4,430 SF	Immediate
128	2,265 SF	Q1 2024
208	2,930 SF	Immediate
300/301	15,878 - 41,500 SF	Q4 2024


Building Features

- + Indoor Bike Storage
- + Fitness Centre
- + Mens and womens showers with day lockers
- + Ample on-site surface parking available
- + Eight EV charging stations on site
- + Easy access to Vancouver International Airport and the US-Canada border
- + Energy efficient building design, BOMA Silver certified
- + Large 2-storey glass atrium in buildings lobby
- + Touchless entry doors
- + Roof solar panels




13888 Wireless Way
Richmond, BC


Floorplans

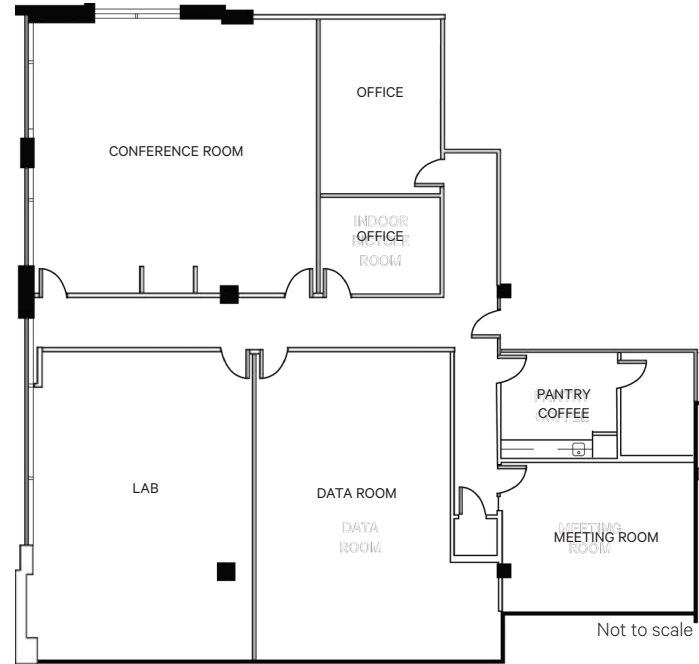

SUITE 110 - 4,430 SF

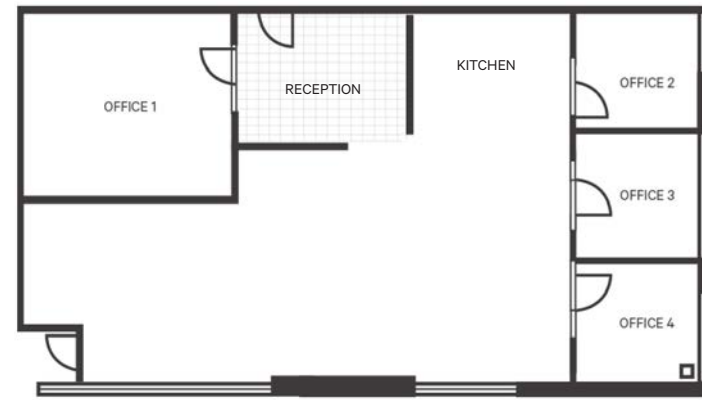

SUITE 128 - 2,265 SF

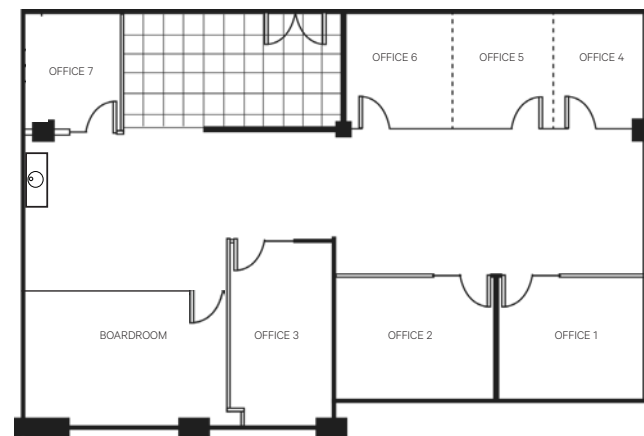


SUITE 208 - 2,930 SF



13888 Wireless Way
Richmond, BC

Third Floor

AVAILABLE Q4 2024

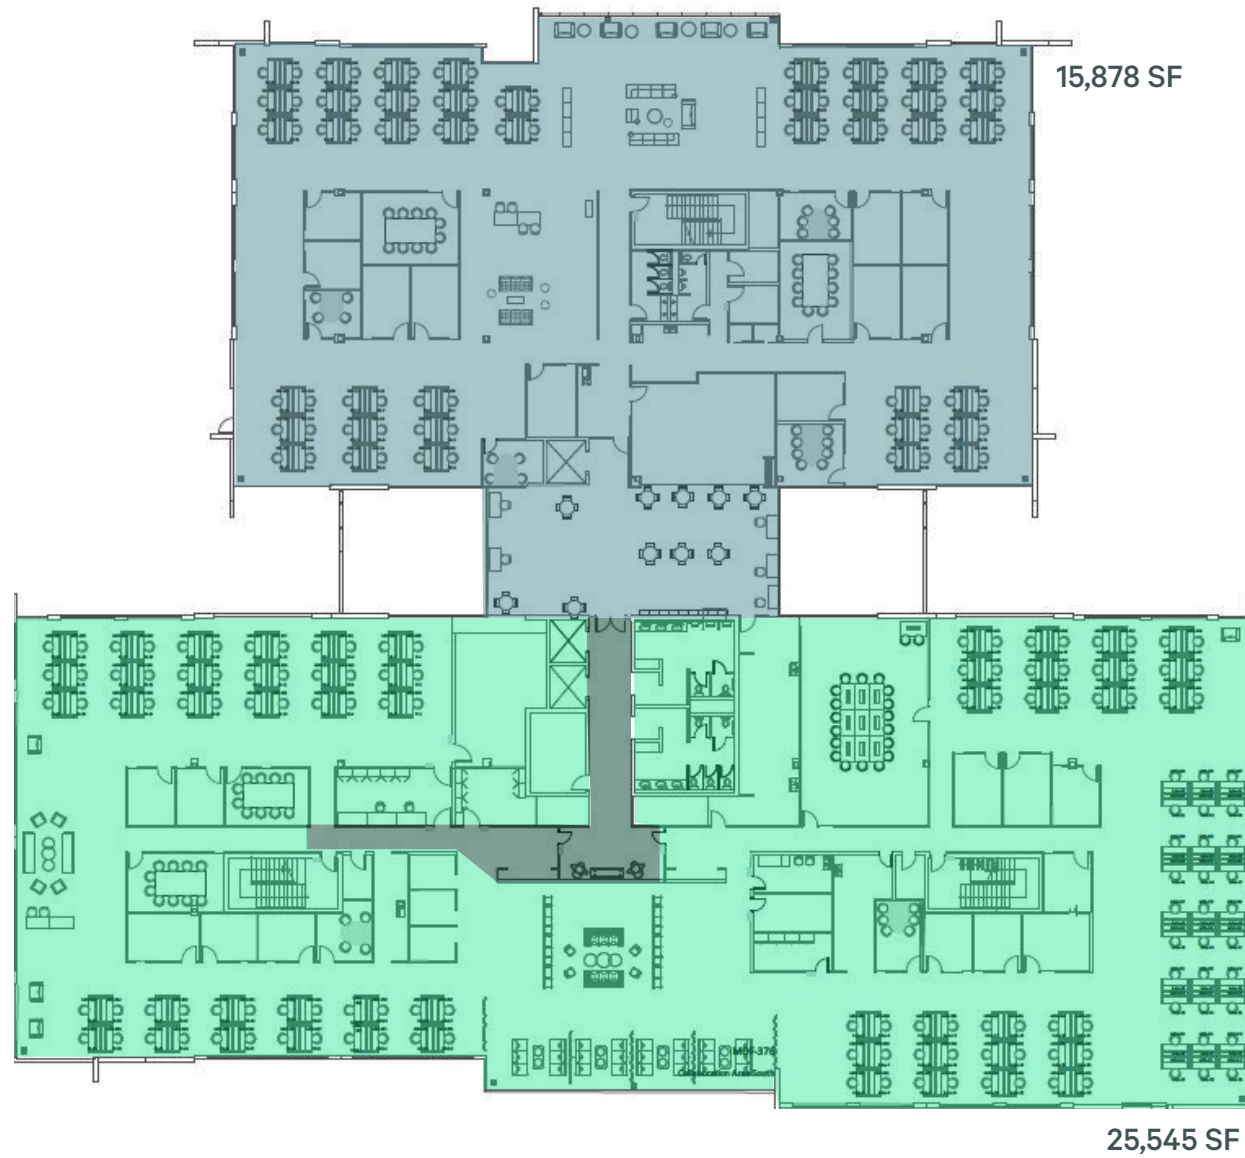

Not to scale

AVAILABLE SIZE

15,878 SF - 41,500 SF

FULLY FURNISHED SPACE

FURTHER DEMISING OPTIONS AVAILABLE - CONTACT BROKER

AAA Class Office Space For Lease



Location

Located near the high-profile intersection of Westminster Highway and Knight Street in Richmond, 13888 Wireless Way offers exceptional highway exposure with access to Highway 99, the East-West Connector, and Knight Street, allowing easy access for commuters.

The Property is also strategically positioned just 25 minutes from Downtown Vancouver, 15 minutes from the Vancouver International Airport, 5 minutes to Richmond Town Centre, and 25 minutes from the U.S. border. Close to parks, golf courses and variety of businesses.





Contact

Luke Gibson

Personal Real Estate Corporation
Senior Vice President | Commercial Sales & Leasing

luke.gibson@cbre.com
604 662 5142

Michael White

Vice President | Advisory and Transaction Services

michael.rm.white@cbre.com
604 662 5120

CBRE Limited | 1021 West Hastings Street #2500, Vancouver, BC

This disclaimer shall apply to CBRE Limited, Real Estate Brokerage, and to all other divisions of the Corporation; to include all employees and independent contractors ("CBRE"). The information set out herein, including, without limitation, any projections, images, opinions, assumptions and estimates obtained from third parties (the "Information") has not been verified by CBRE, and CBRE does not represent, warrant or guarantee the accuracy, correctness and completeness of the Information. CBRE does not accept or assume any responsibility or liability, direct or consequential, for the Information or the recipient's reliance upon the Information. The recipient of the Information should take such steps as the recipient may deem necessary to verify the Information prior to placing any reliance upon the Information. The Information may change and any property described in the Information may be withdrawn from the market at any time without notice or obligation to the recipient from CBRE. CBRE and the CBRE logo are the service marks of CBRE Limited and/or its affiliated or related companies in other countries. All other marks displayed on this document are the property of their respective owners. All Rights Reserved.

Mapping Sources: Canadian Mapping Services canadamapping@cbre.com; DMTI Spatial, Environics Analytics, Microsoft Bing, Google Earth.