
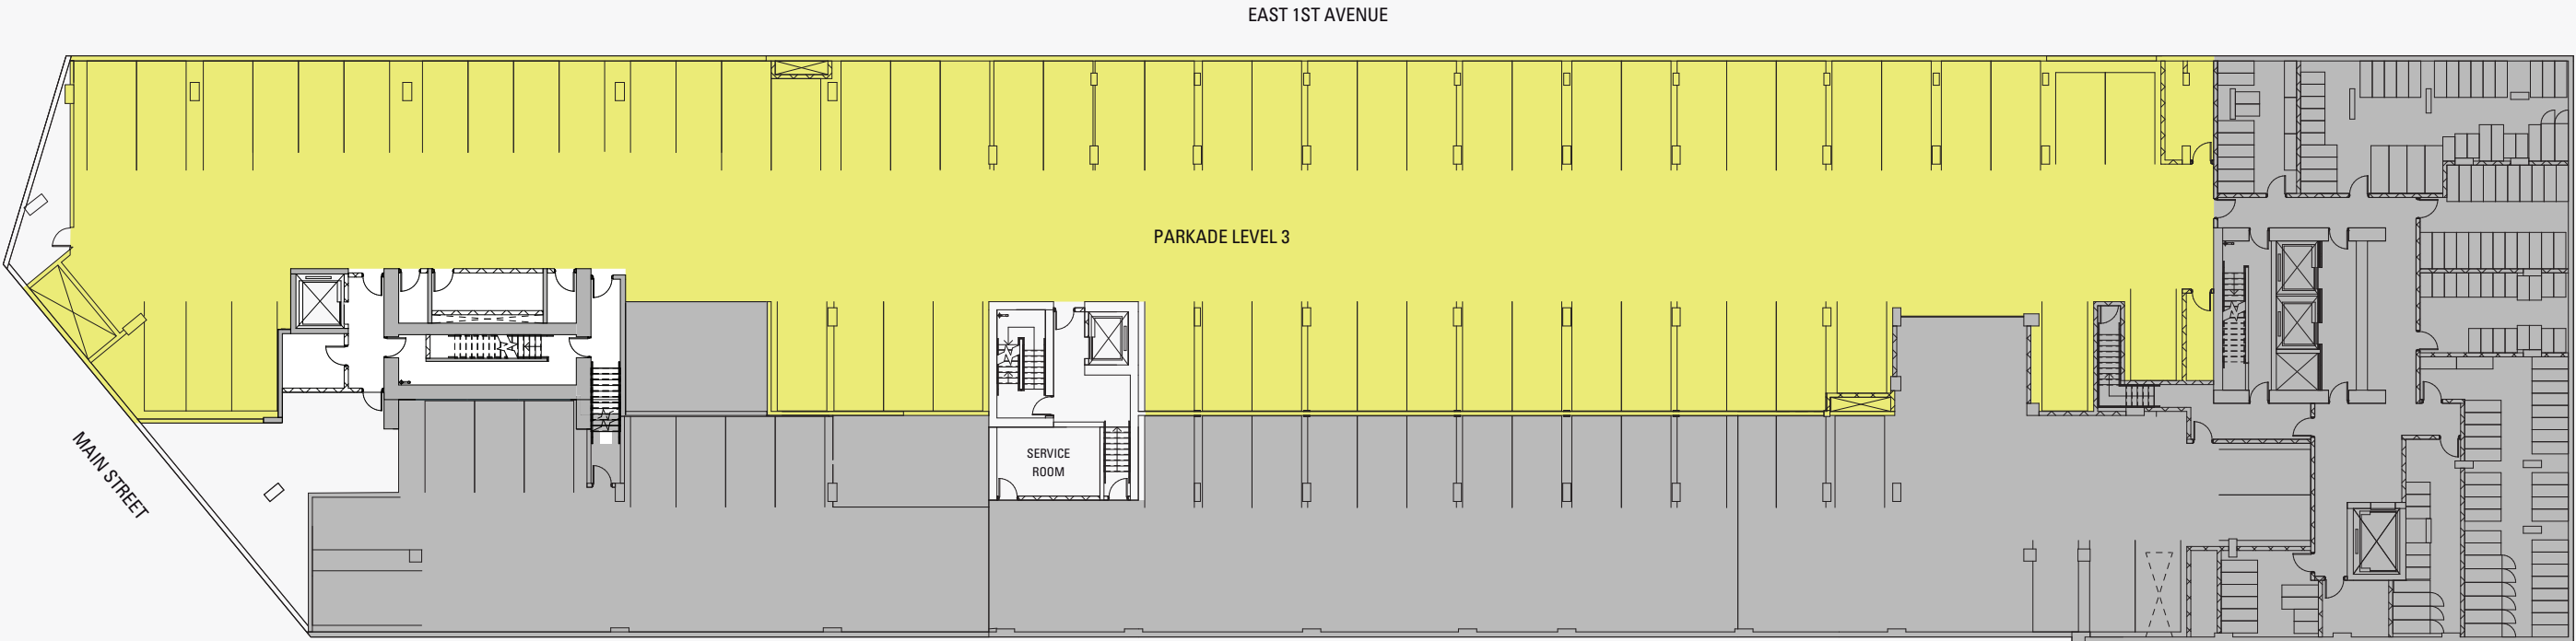


Parking Level 3



62 Parking Stalls

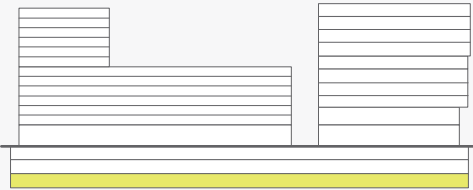

© COPYRIGHT QUADREAL PROPERTY GROUP AND HUNGERFORD PROPERTIES.
ALL RIGHTS RESERVED. THIS IS NOT AN OFFERING FOR SALE. E & O.E. PLANS AND RENDERINGS ARE NOT TO SCALE AND ALL FEATURES, DIMENSIONS, SIZES, SPECIFICATIONS, LAYOUTS AND MATERIALS ARE APPROXIMATE AND PROVIDED FOR INFORMATION PURPOSES ONLY AND ARE NOT REPRESENTED AS BEING THE ACTUAL FINAL FEATURES, DIMENSIONS, SIZES, SPECIFICATIONS, LAYOUTS AND MATERIALS. ALL OF THE FOREGOING ARE SUBJECT TO CHANGE IN THE DEVELOPER'S SOLE DISCRETION, WITHOUT COMPENSATION OR NOTICE.



Parking Level 2

79 Parking Stalls

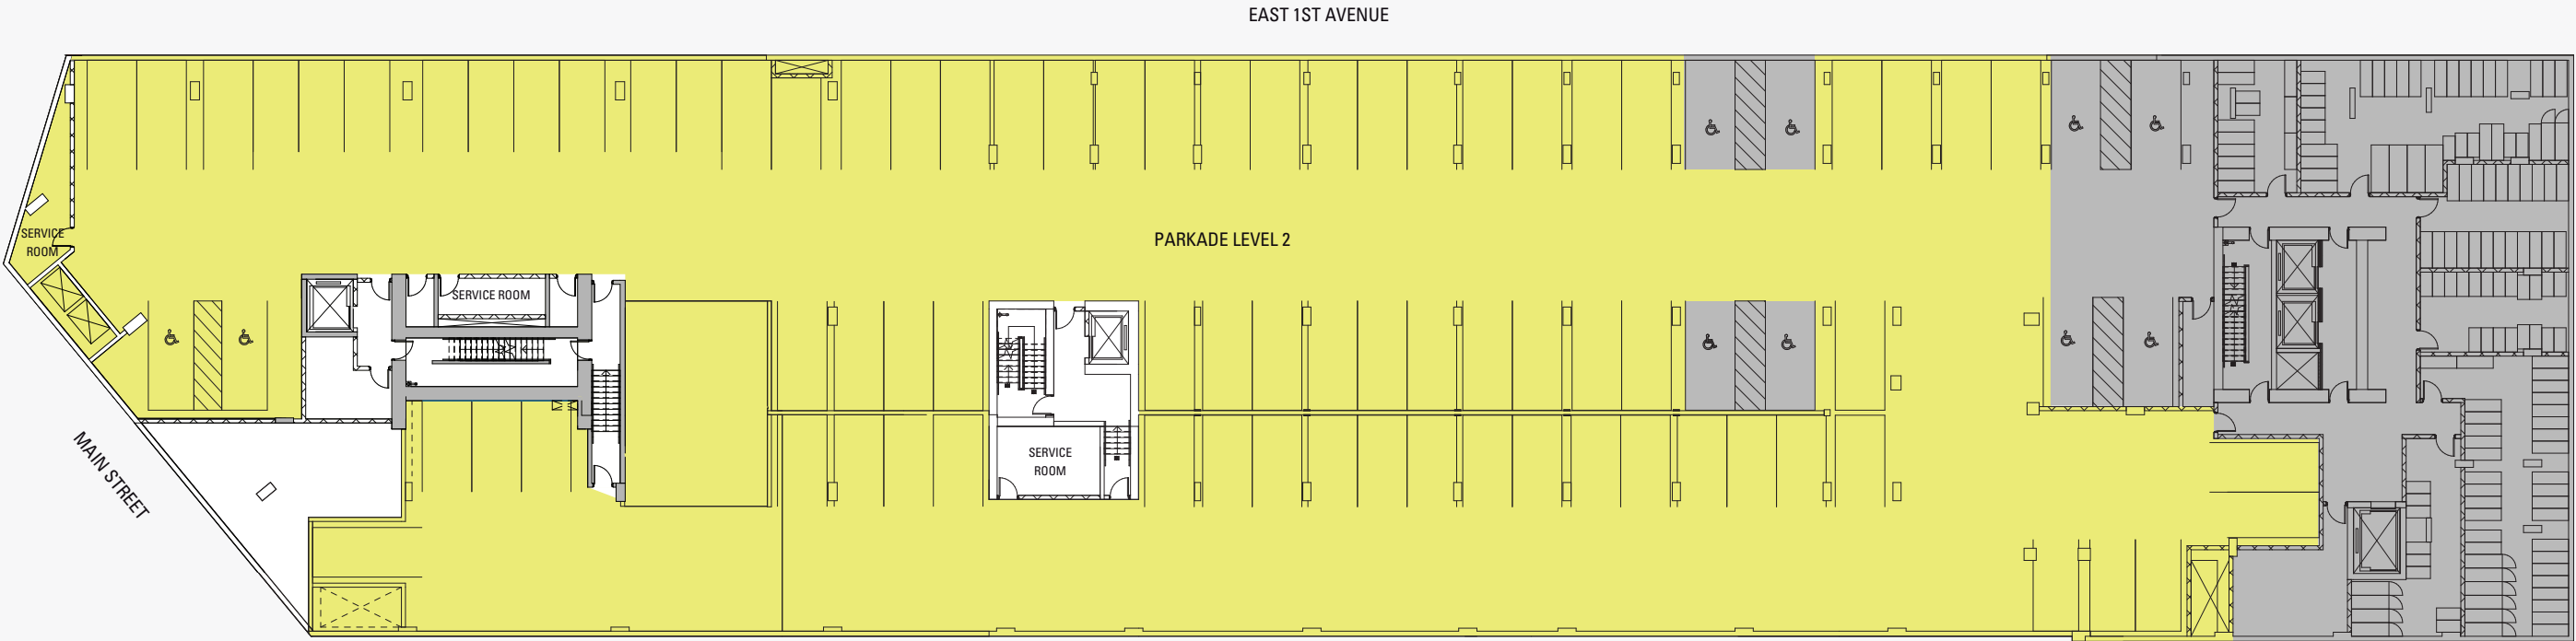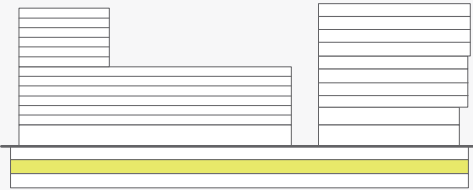

Parking Level 1

38 Parking Stalls +
48 Bicycle Lockers

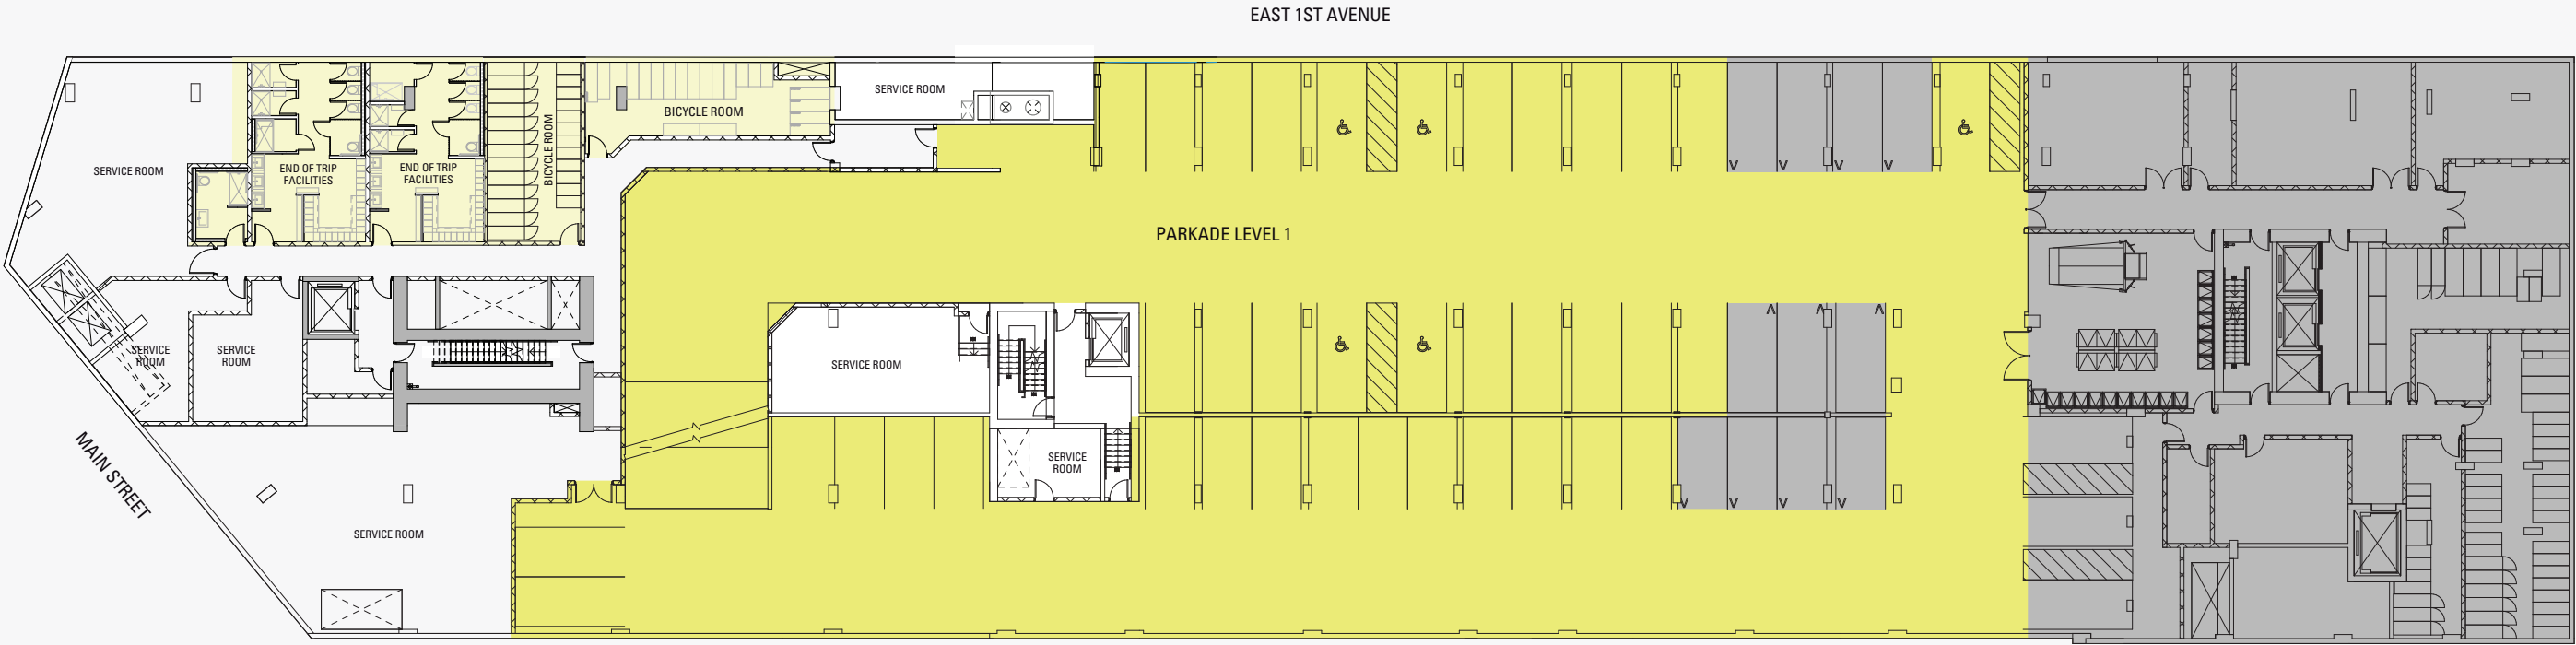
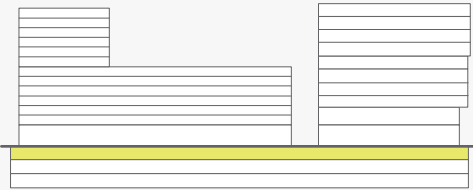


© COPYRIGHT QUADREAL PROPERTY GROUP AND HUNGERFORD PROPERTIES.
ALL RIGHTS RESERVED. THIS IS NOT AN OFFERING FOR SALE. E & O.E. PLANS AND RENDERINGS ARE NOT TO SCALE AND ALL FEATURES, DIMENSIONS, SIZES, SPECIFICATIONS, LAYOUTS AND MATERIALS ARE APPROXIMATE AND PROVIDED FOR INFORMATION PURPOSES ONLY AND ARE NOT REPRESENTED AS BEING THE ACTUAL FINAL FEATURES, DIMENSIONS, SIZES, SPECIFICATIONS, LAYOUTS AND MATERIALS. ALL OF THE FOREGOING ARE SUBJECT TO CHANGE IN THE DEVELOPER'S SOLE DISCRETION, WITHOUT COMPENSATION OR NOTICE.


Level 1-2 West

STRATA LOT	TOTAL SF
SL 1	2,909 SF
SL 2	2,121 SF
SL 13	2,356 SF

FULL HEIGHT CEILINGS
19.75FT

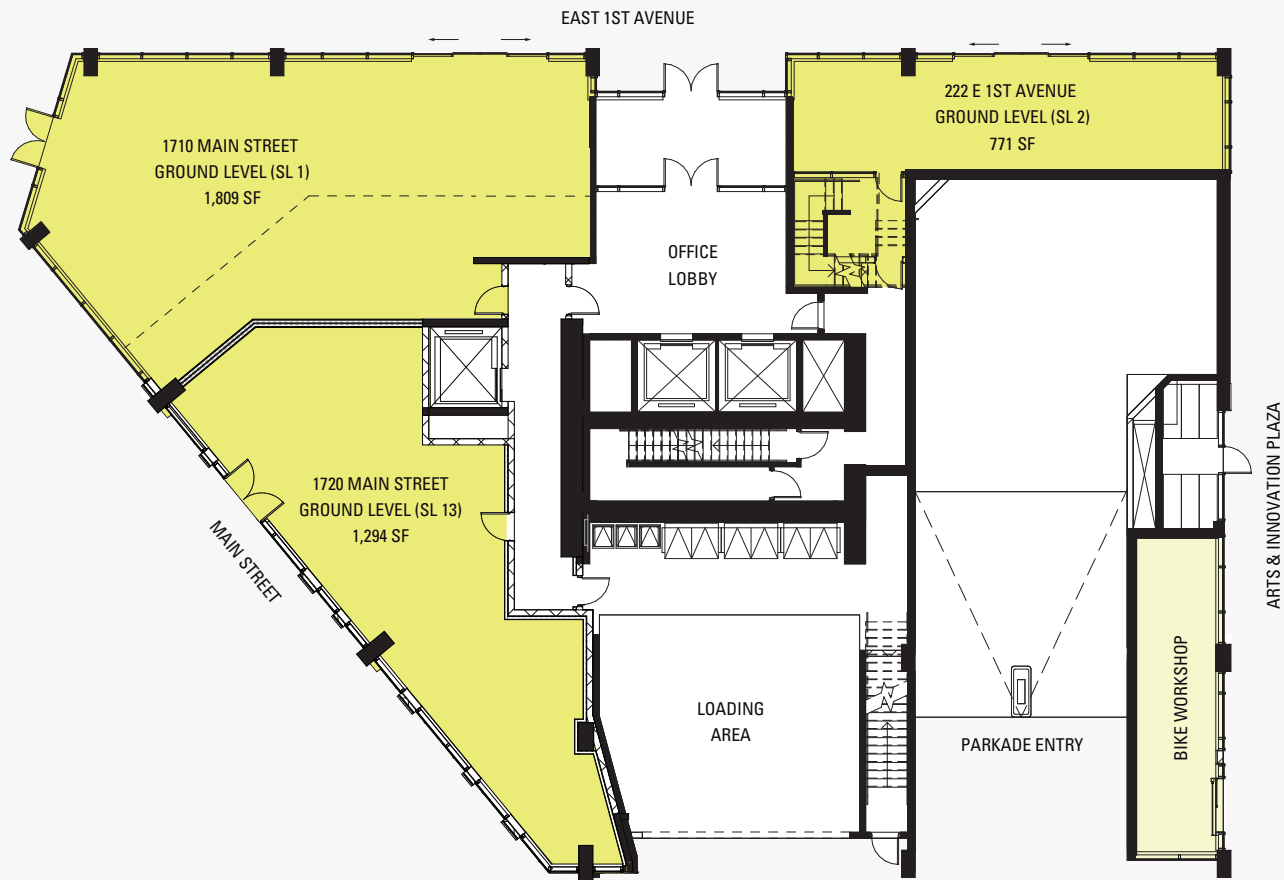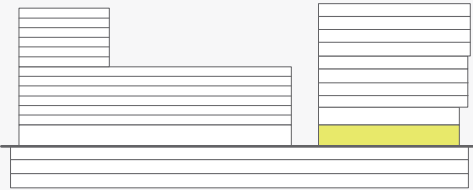

LEVEL 1

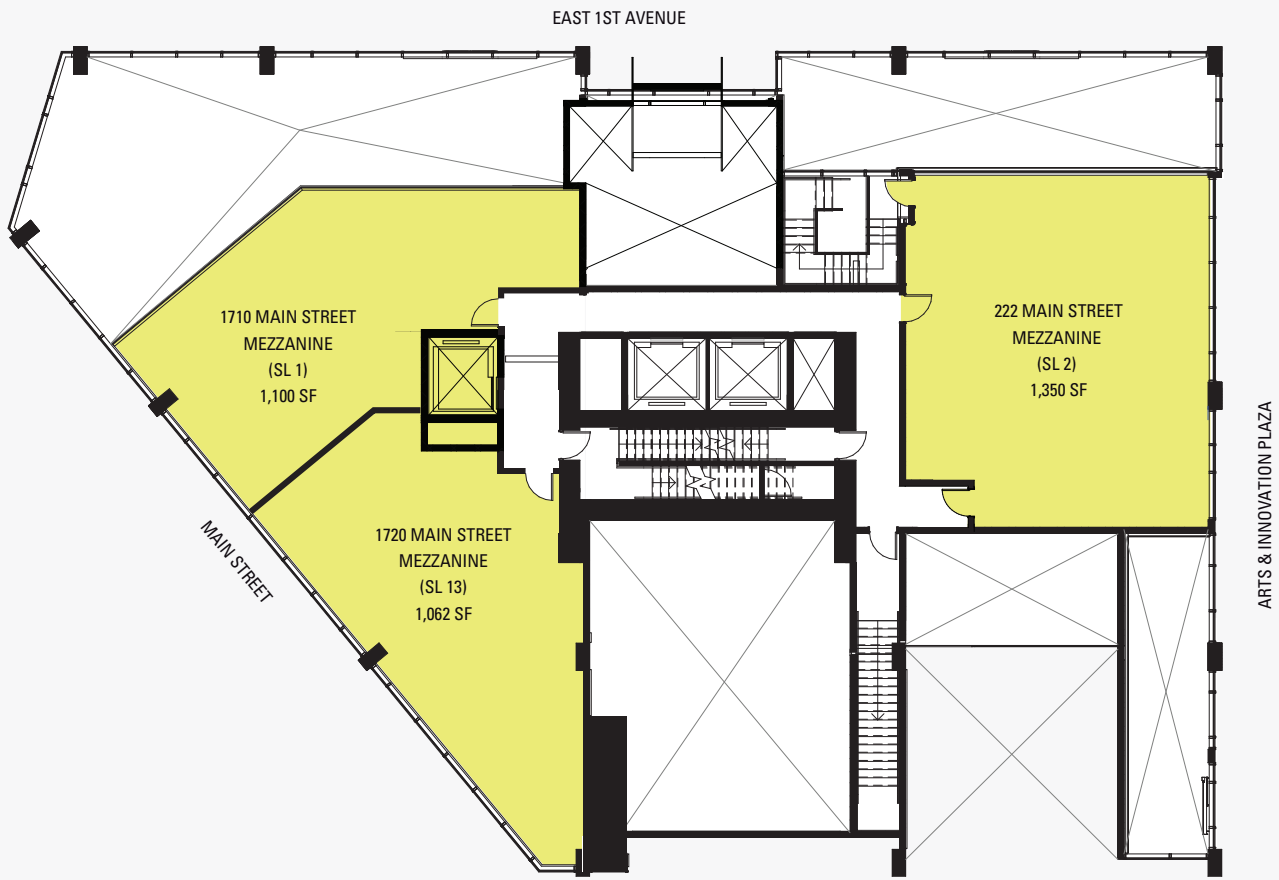



LEVEL 2

Level 1-2 East


836 SF - 3,345 SF

STRATA LOT	TOTAL SF
SL 3	2,332 SF
SL 4	2,632 SF
SL 5	2,632 SF
SL 6	3,345 SF
SL 7	1,194 SF
SL 8	1,858 SF
SL 9	1,602 SF
SL 10	1,603 SF
SL 11	1,270 SF
SL 12	836 SF

FULL HEIGHT CEILINGS
13.25 FT TO 20 FT

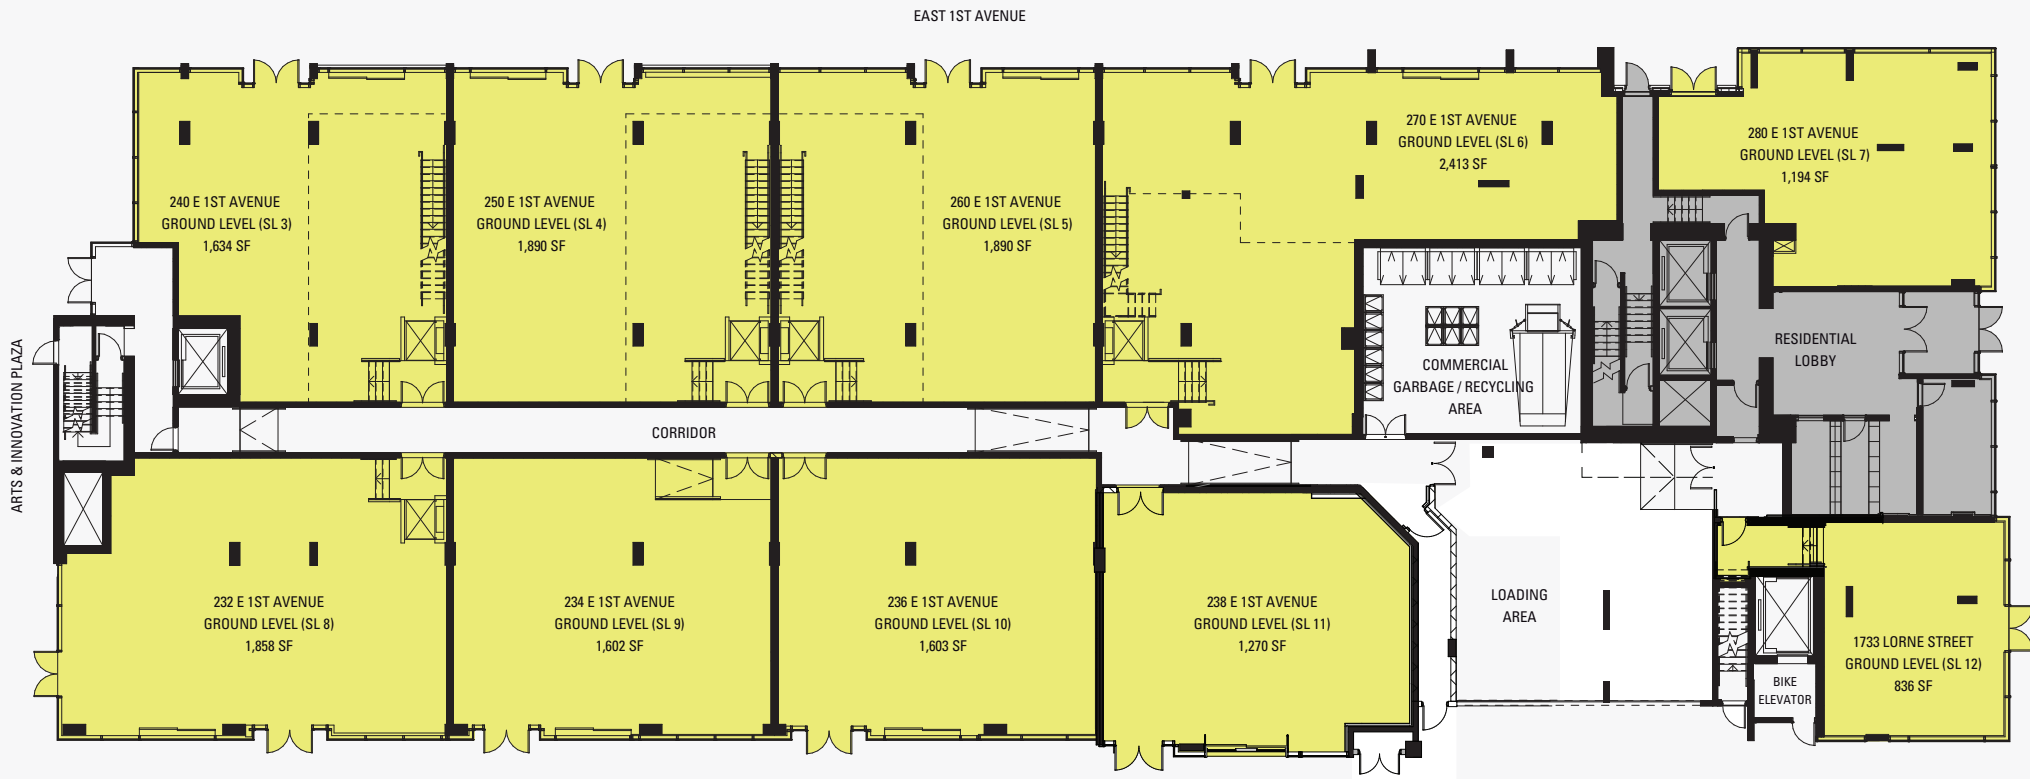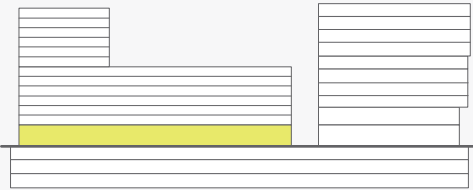

LEVEL 1


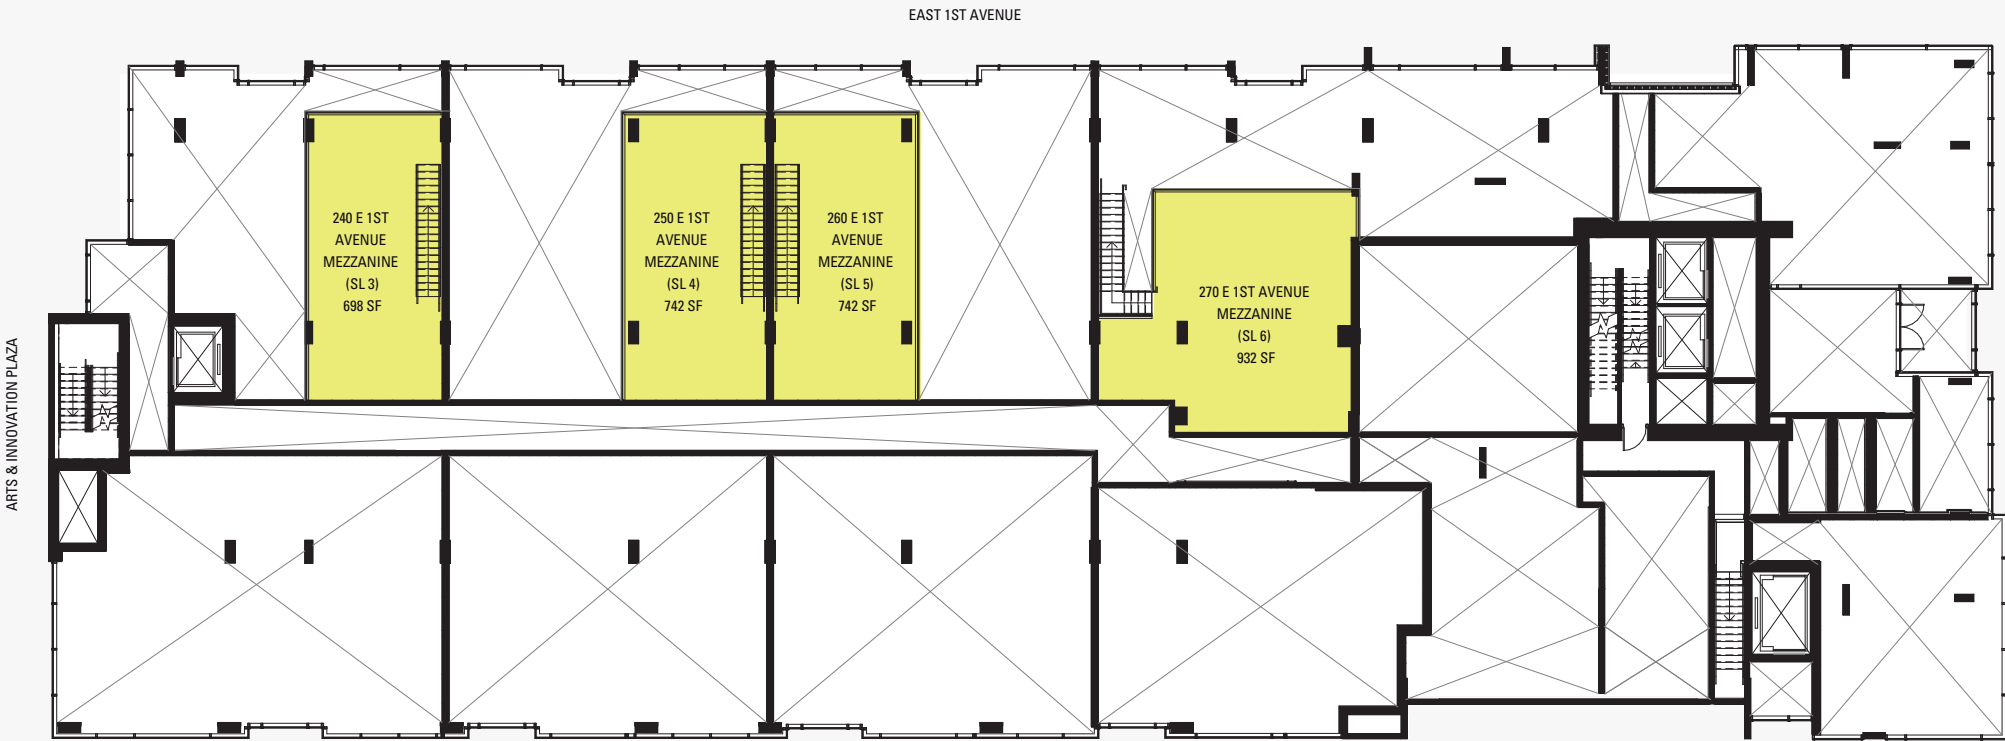


LEVEL 2

Level 3

1,306 SF - 1,944 SF

FULL HEIGHT CEILINGS
15 FT

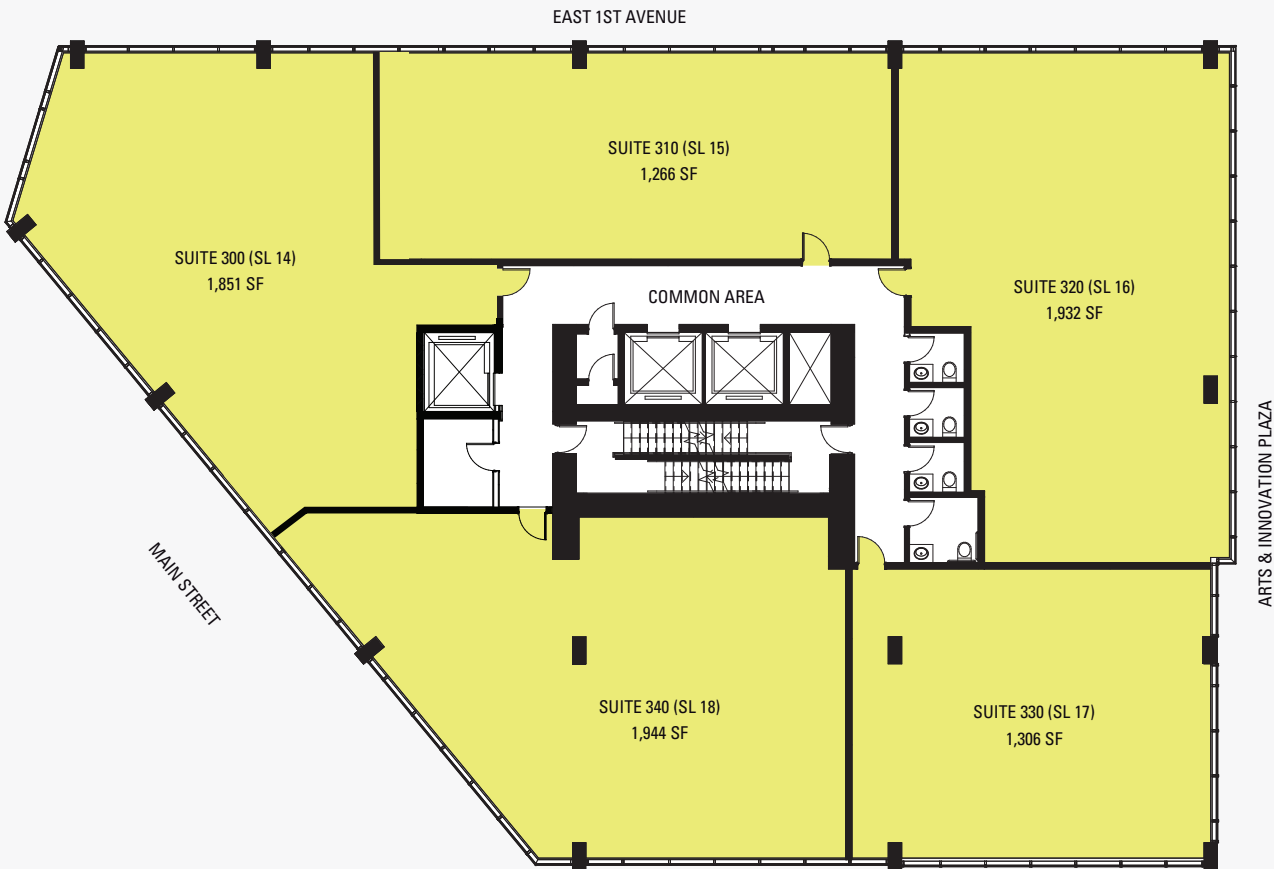
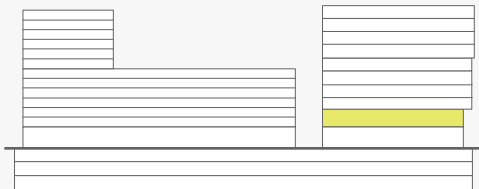


© COPYRIGHT QUADREAL PROPERTY GROUP AND HUNGERFORD PROPERTIES.
ALL RIGHTS RESERVED. THIS IS NOT AN OFFERING FOR SALE. E & O.E. PLANS AND RENDERINGS ARE NOT TO SCALE AND ALL FEATURES, DIMENSIONS, SIZES, SPECIFICATIONS, LAYOUTS AND MATERIALS ARE APPROXIMATE AND PROVIDED FOR INFORMATION PURPOSES ONLY AND ARE NOT REPRESENTED AS BEING THE ACTUAL FINAL FEATURES, DIMENSIONS, SIZES, SPECIFICATIONS, LAYOUTS AND MATERIALS. ALL OF THE FOREGOING ARE SUBJECT TO CHANGE IN THE DEVELOPER'S SOLE DISCRETION, WITHOUT COMPENSATION OR NOTICE.

Level 4

1,251 SF - 2,536 SF

FULL HEIGHT CEILINGS
10 FT TO 11 FT

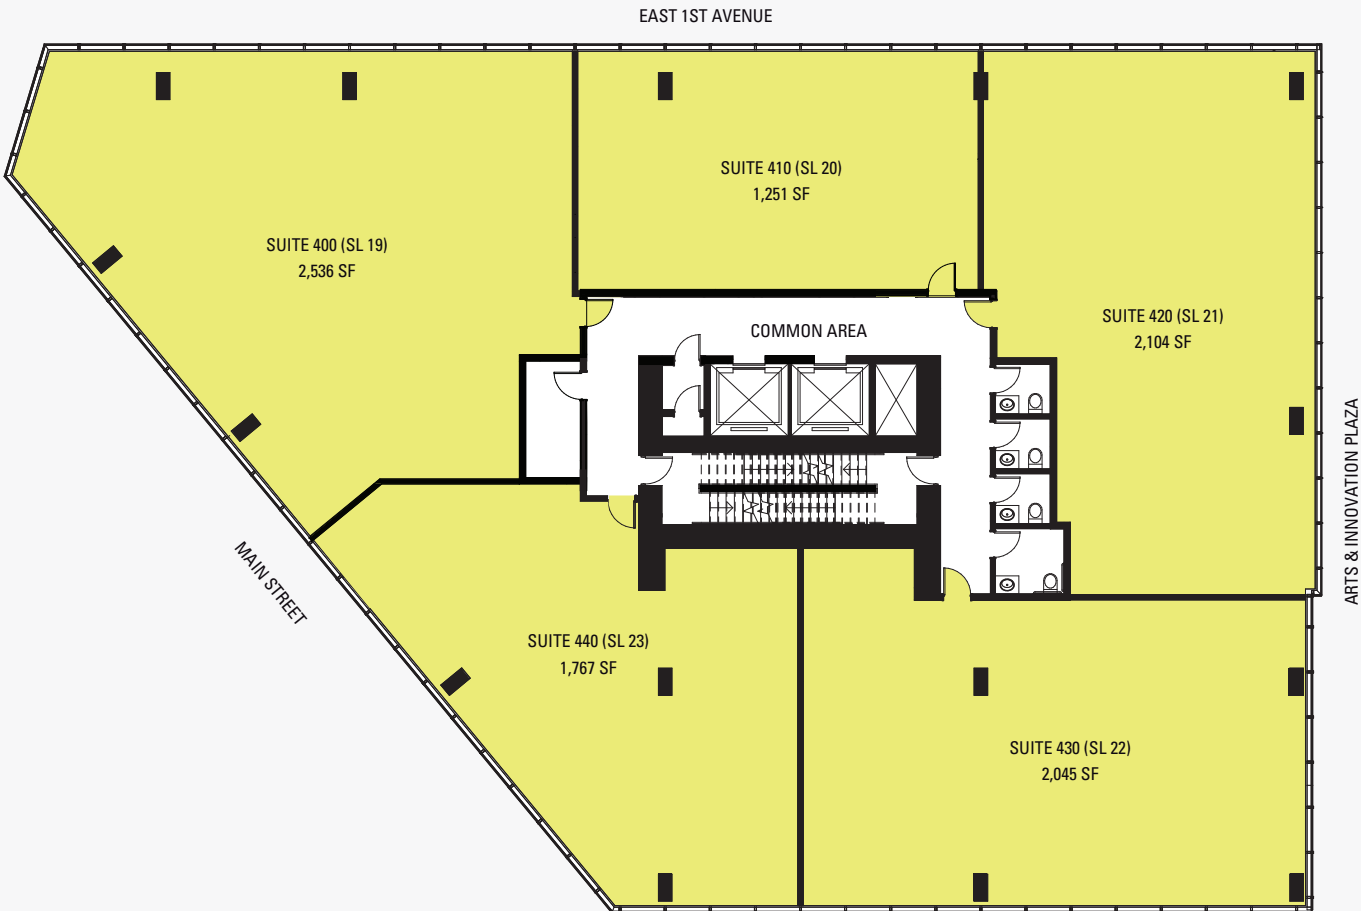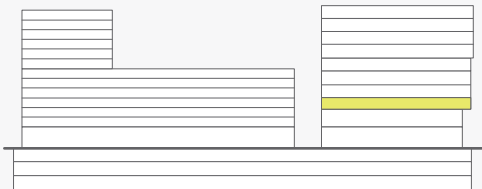


© COPYRIGHT QUADREAL PROPERTY GROUP AND HUNGERFORD PROPERTIES.
ALL RIGHTS RESERVED. THIS IS NOT AN OFFERING FOR SALE. E & O.E. PLANS AND RENDERINGS ARE NOT TO SCALE AND ALL FEATURES, DIMENSIONS, SIZES, SPECIFICATIONS, LAYOUTS AND MATERIALS ARE APPROXIMATE AND PROVIDED FOR INFORMATION PURPOSES ONLY AND ARE NOT REPRESENTED AS BEING THE ACTUAL FINAL FEATURES, DIMENSIONS, SIZES, SPECIFICATIONS, LAYOUTS AND MATERIALS. ALL OF THE FOREGOING ARE SUBJECT TO CHANGE IN THE DEVELOPER'S SOLE DISCRETION, WITHOUT COMPENSATION OR NOTICE.

Level 5

1,254 SF - 2,497 SF

FULL HEIGHT CEILINGS
10 FT TO 11 FT


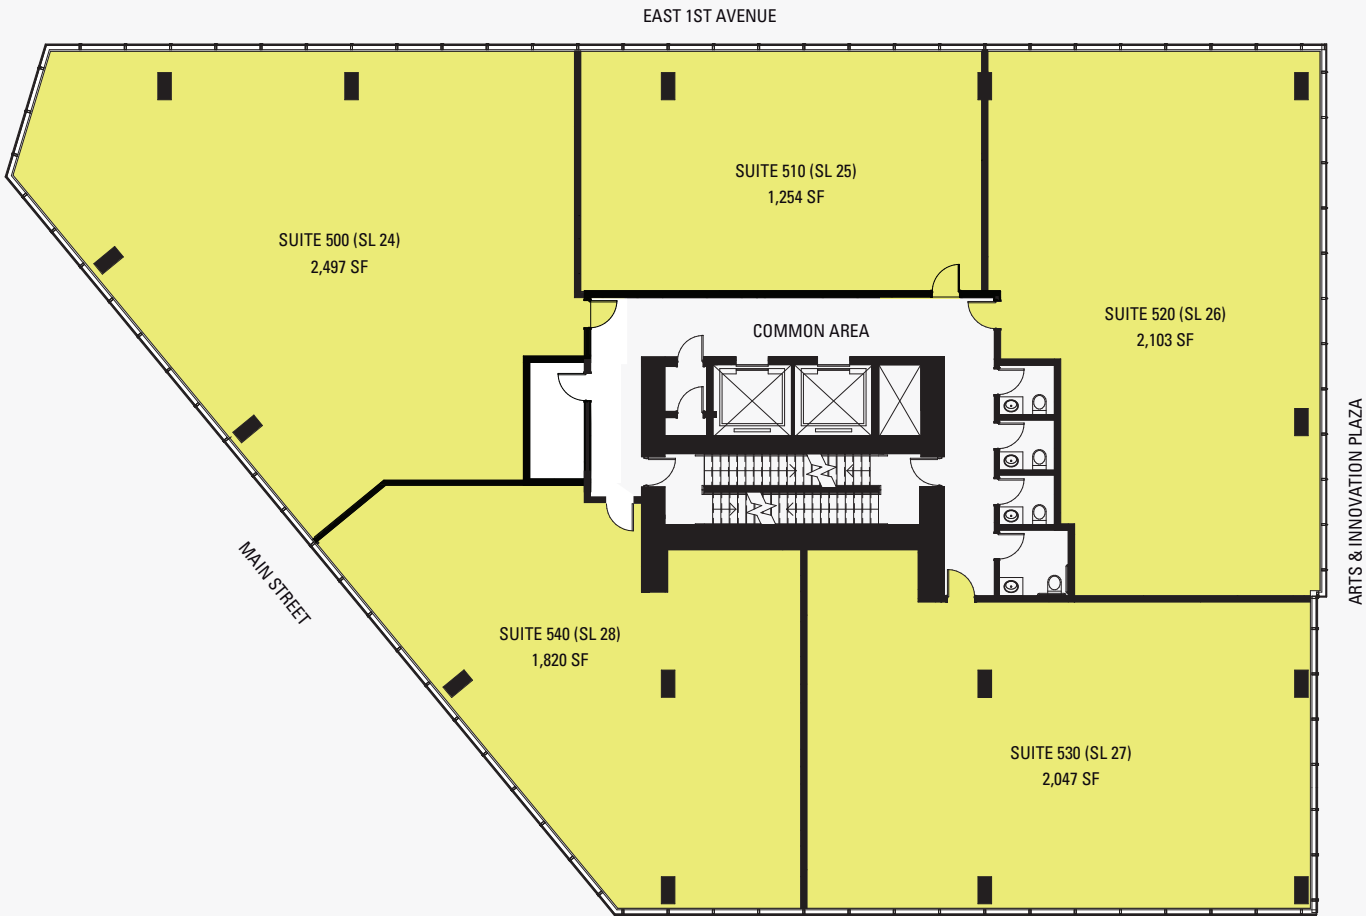


© COPYRIGHT QUADREAL PROPERTY GROUP AND HUNGERFORD PROPERTIES.
ALL RIGHTS RESERVED. THIS IS NOT AN OFFERING FOR SALE. E & O.E. PLANS AND RENDERINGS ARE NOT TO SCALE AND ALL FEATURES, DIMENSIONS, SIZES, SPECIFICATIONS, LAYOUTS AND MATERIALS ARE APPROXIMATE AND PROVIDED FOR INFORMATION PURPOSES ONLY AND ARE NOT REPRESENTED AS BEING THE ACTUAL FINAL FEATURES, DIMENSIONS, SIZES, SPECIFICATIONS, LAYOUTS AND MATERIALS. ALL OF THE FOREGOING ARE SUBJECT TO CHANGE IN THE DEVELOPER'S SOLE DISCRETION, WITHOUT COMPENSATION OR NOTICE.

Level 6

1,250 SF - 2,497 SF

FULL HEIGHT CEILINGS
10 FT TO 11 FT

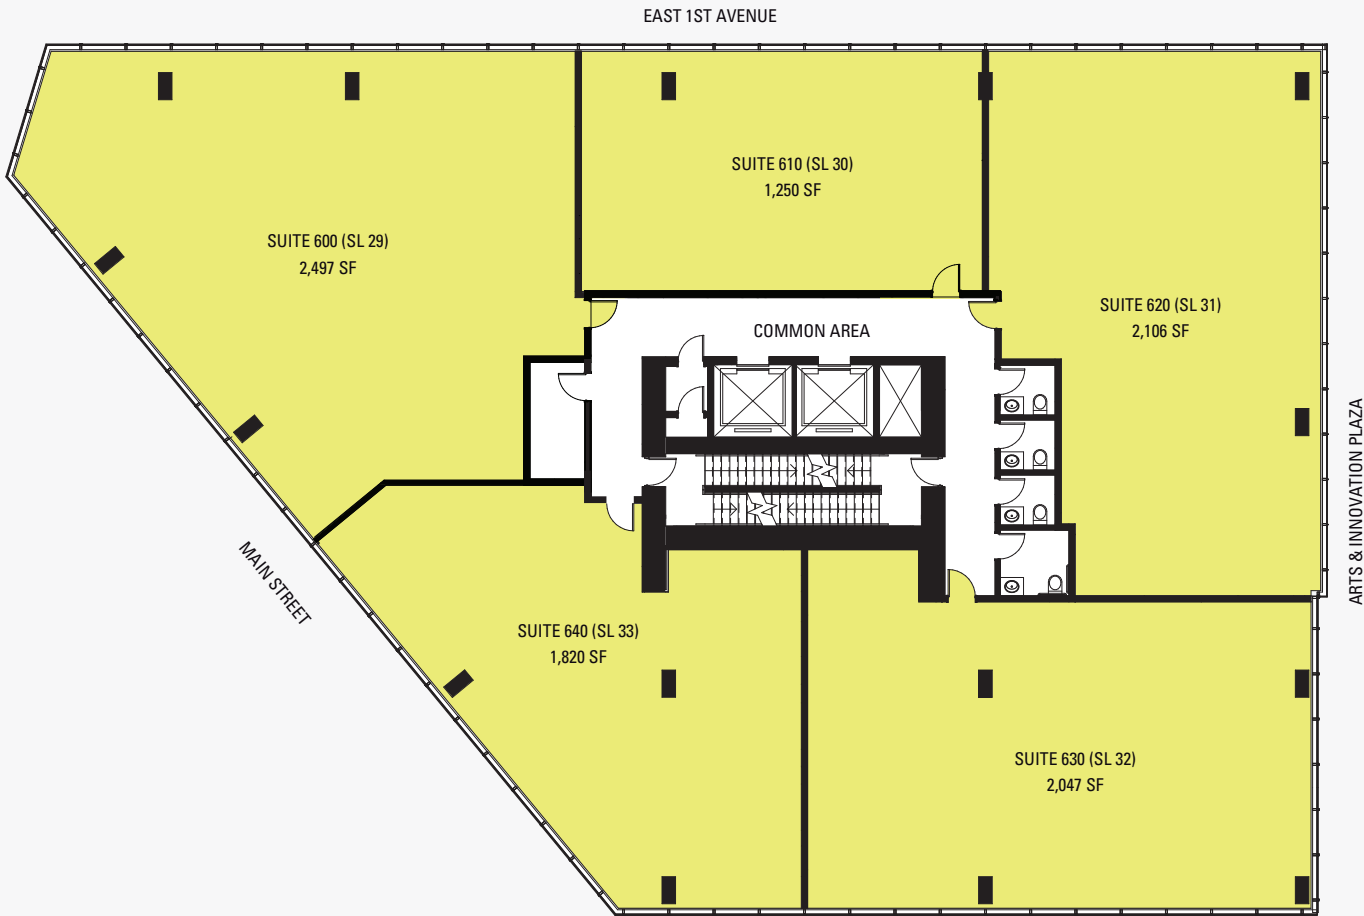
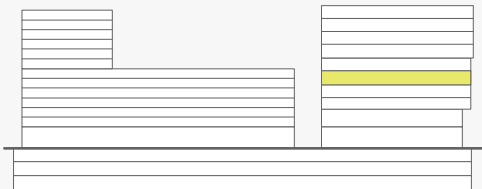


© COPYRIGHT QUADREAL PROPERTY GROUP AND HUNGERFORD PROPERTIES.
ALL RIGHTS RESERVED. THIS IS NOT AN OFFERING FOR SALE. E & O.E. PLANS AND RENDERINGS ARE NOT TO SCALE AND ALL FEATURES, DIMENSIONS, SIZES, SPECIFICATIONS, LAYOUTS AND MATERIALS ARE APPROXIMATE AND PROVIDED FOR INFORMATION PURPOSES ONLY AND ARE NOT REPRESENTED AS BEING THE ACTUAL FINAL FEATURES, DIMENSIONS, SIZES, SPECIFICATIONS, LAYOUTS AND MATERIALS. ALL OF THE FOREGOING ARE SUBJECT TO CHANGE IN THE DEVELOPER'S SOLE DISCRETION, WITHOUT COMPENSATION OR NOTICE.

Level 7

1,311 SF - 2,265 SF

FULL HEIGHT CEILINGS
10 FT TO 11 FT

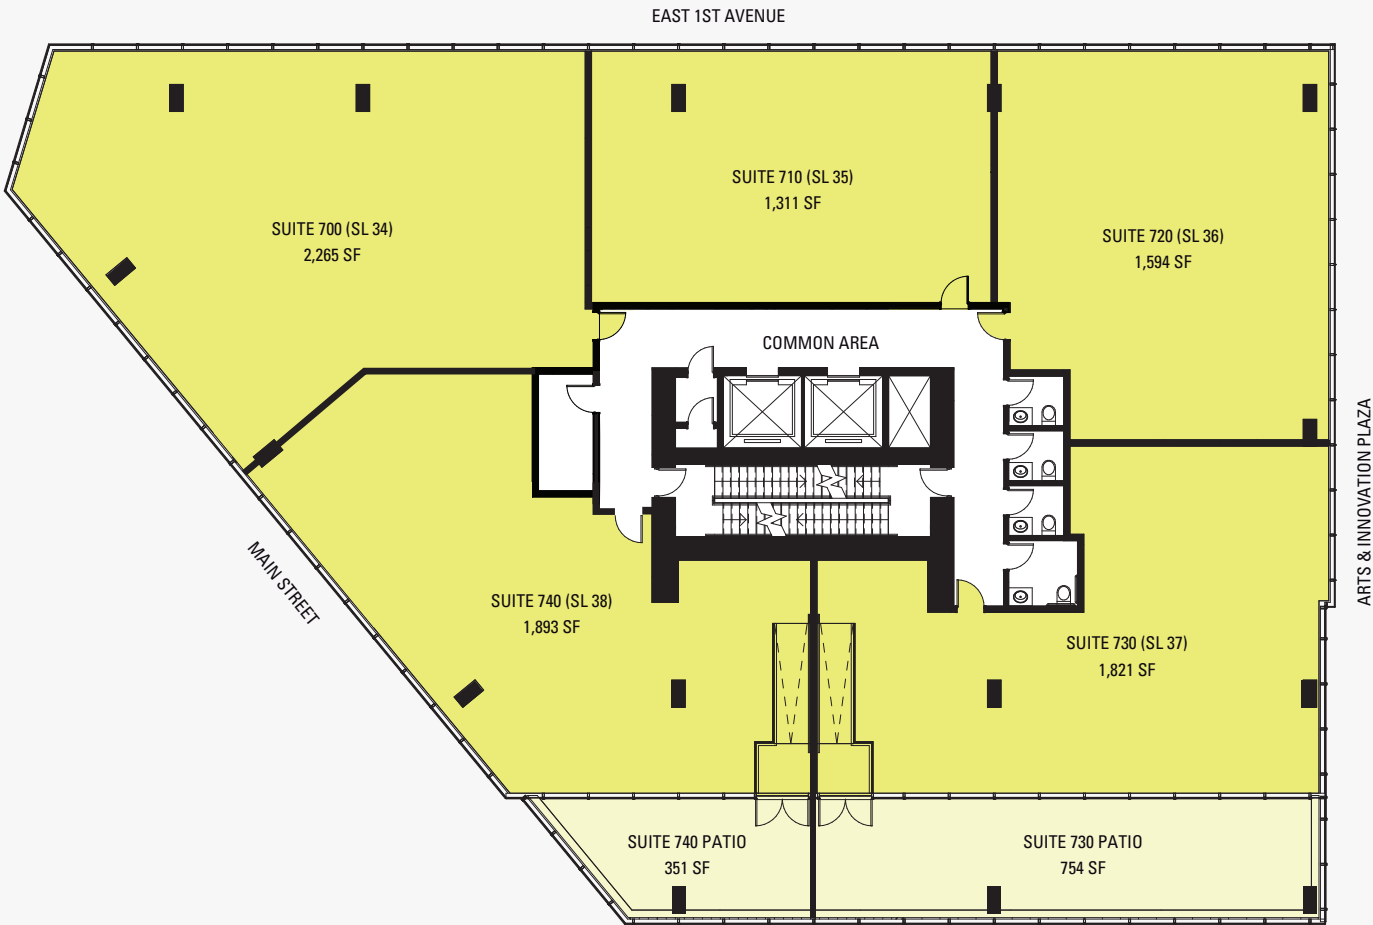
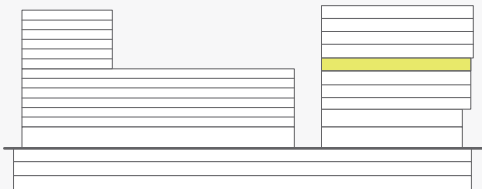


© COPYRIGHT QUADREAL PROPERTY GROUP AND HUNGERFORD PROPERTIES.
ALL RIGHTS RESERVED. THIS IS NOT AN OFFERING FOR SALE. E & O.E. PLANS AND RENDERINGS ARE NOT TO SCALE AND ALL FEATURES, DIMENSIONS, SIZES, SPECIFICATIONS, LAYOUTS AND MATERIALS ARE APPROXIMATE AND PROVIDED FOR INFORMATION PURPOSES ONLY AND ARE NOT REPRESENTED AS BEING THE ACTUAL FINAL FEATURES, DIMENSIONS, SIZES, SPECIFICATIONS, LAYOUTS AND MATERIALS. ALL OF THE FOREGOING ARE SUBJECT TO CHANGE IN THE DEVELOPER'S SOLE DISCRETION, WITHOUT COMPENSATION OR NOTICE.

Level 8

1,311 SF - 2,265 SF

FULL HEIGHT CEILINGS
10 FT TO 11 FT

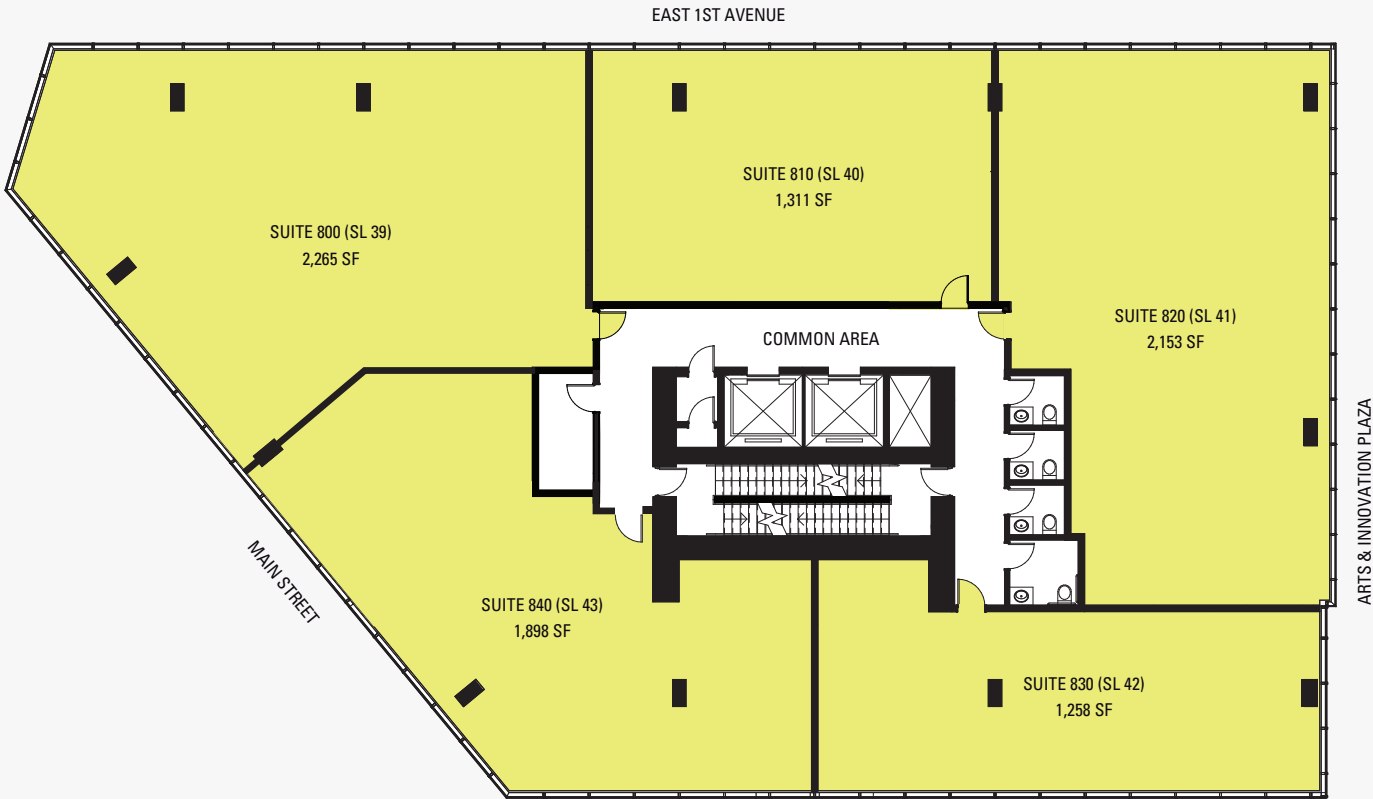
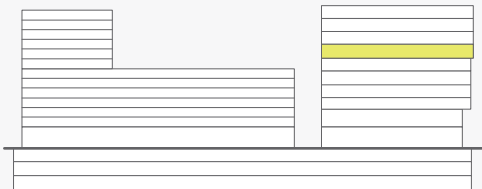


© COPYRIGHT QUADREAL PROPERTY GROUP AND HUNGERFORD PROPERTIES.
ALL RIGHTS RESERVED. THIS IS NOT AN OFFERING FOR SALE. E & O.E. PLANS AND RENDERINGS ARE NOT TO SCALE AND ALL FEATURES, DIMENSIONS, SIZES, SPECIFICATIONS, LAYOUTS AND MATERIALS ARE APPROXIMATE AND PROVIDED FOR INFORMATION PURPOSES ONLY AND ARE NOT REPRESENTED AS BEING THE ACTUAL FINAL FEATURES, DIMENSIONS, SIZES, SPECIFICATIONS, LAYOUTS AND MATERIALS. ALL OF THE FOREGOING ARE SUBJECT TO CHANGE IN THE DEVELOPER'S SOLE DISCRETION, WITHOUT COMPENSATION OR NOTICE.

Level 9

1,311 SF - 2,265 SF

FULL HEIGHT CEILINGS
10 FT TO 11 FT

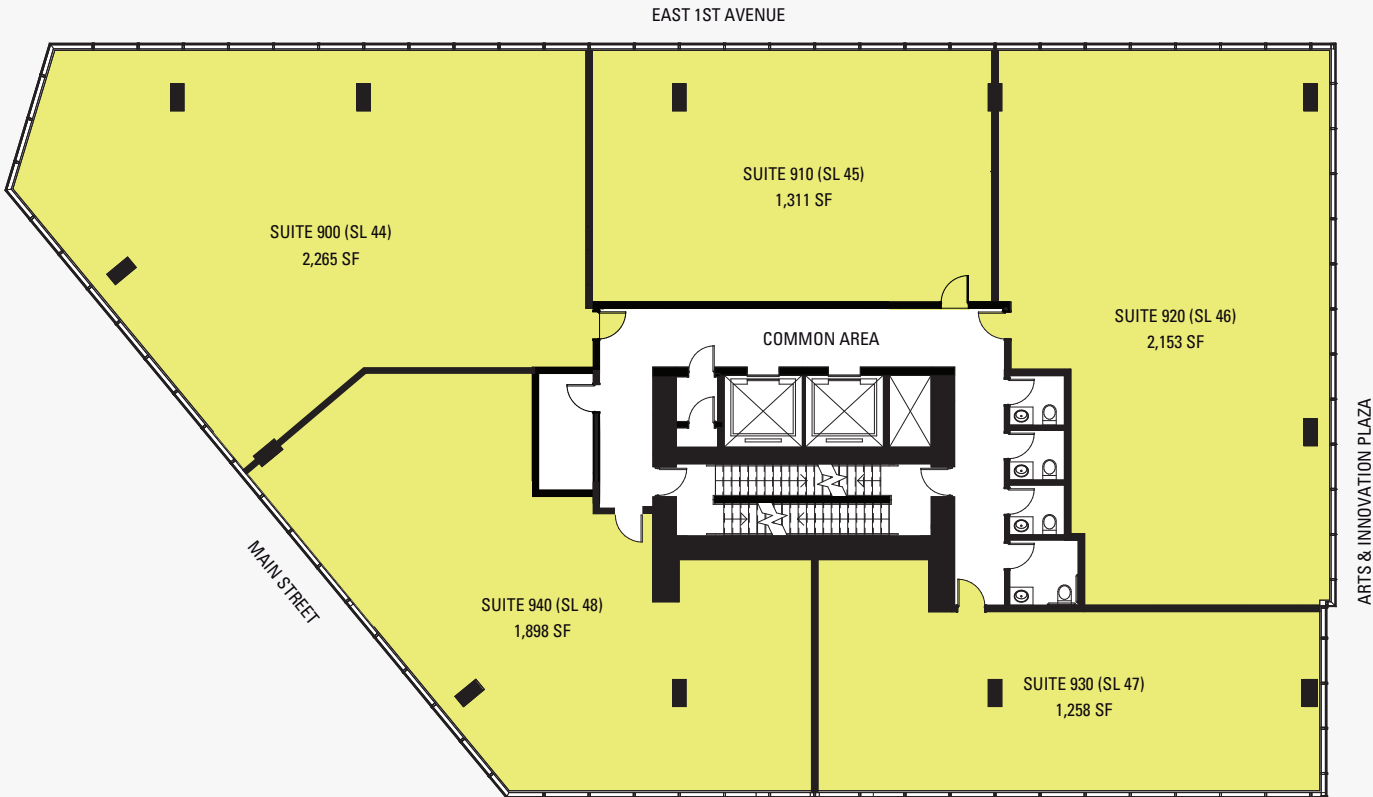
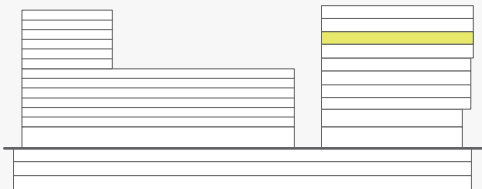


© COPYRIGHT QUADREAL PROPERTY GROUP AND HUNGERFORD PROPERTIES.
ALL RIGHTS RESERVED. THIS IS NOT AN OFFERING FOR SALE. E & O.E. PLANS AND RENDERINGS ARE NOT TO SCALE AND ALL FEATURES, DIMENSIONS, SIZES, SPECIFICATIONS, LAYOUTS AND MATERIALS ARE APPROXIMATE AND PROVIDED FOR INFORMATION PURPOSES ONLY AND ARE NOT REPRESENTED AS BEING THE ACTUAL FINAL FEATURES, DIMENSIONS, SIZES, SPECIFICATIONS, LAYOUTS AND MATERIALS. ALL OF THE FOREGOING ARE SUBJECT TO CHANGE IN THE DEVELOPER'S SOLE DISCRETION, WITHOUT COMPENSATION OR NOTICE.

Level 10

1,311 SF - 2,265 SF

FULL HEIGHT CEILINGS
10 FT TO 11 FT

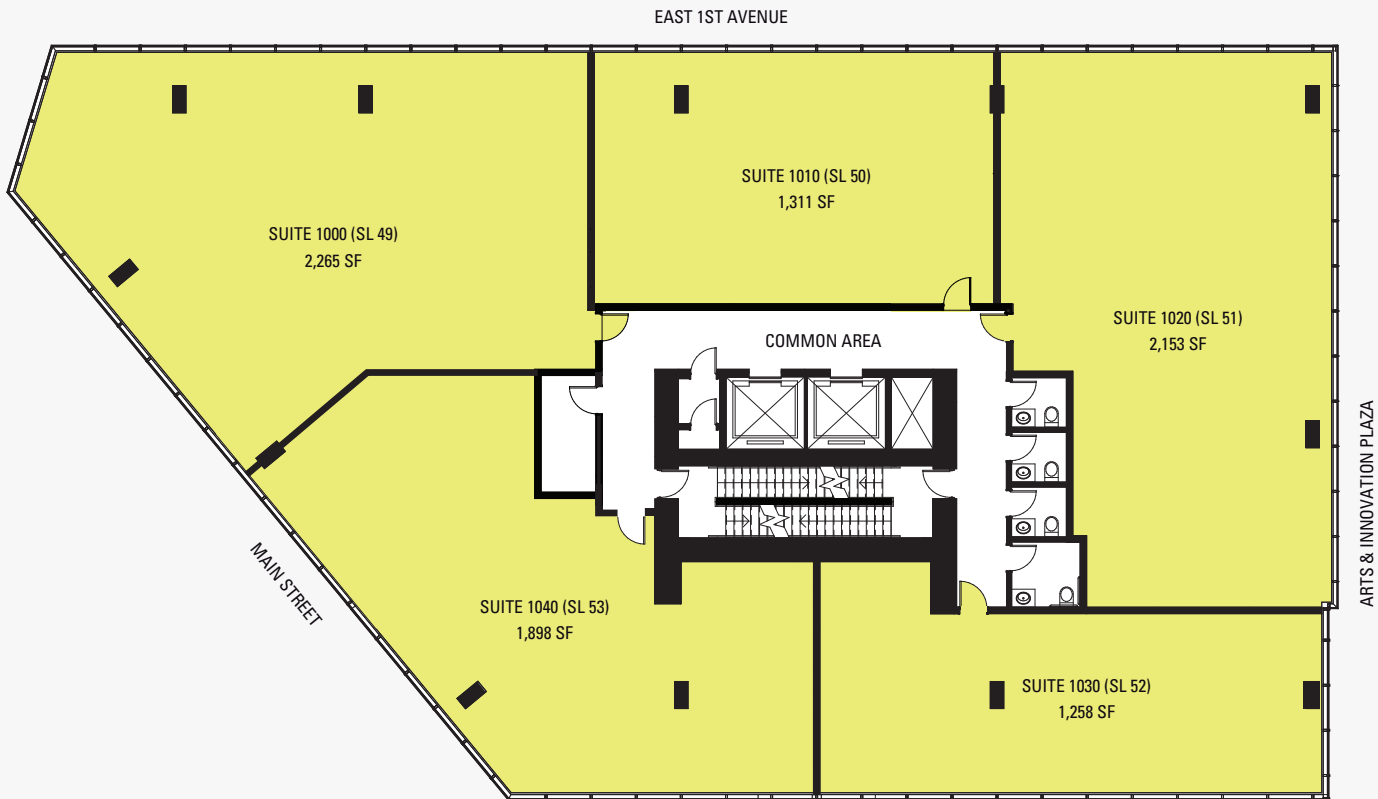
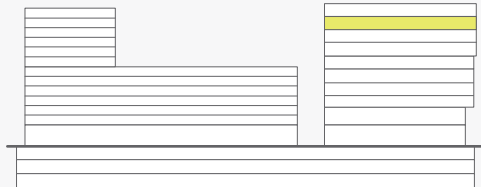


© COPYRIGHT QUADREAL PROPERTY GROUP AND HUNGERFORD PROPERTIES.
ALL RIGHTS RESERVED. THIS IS NOT AN OFFERING FOR SALE. E & O.E. PLANS AND RENDERINGS ARE NOT TO SCALE AND ALL FEATURES, DIMENSIONS, SIZES, SPECIFICATIONS, LAYOUTS AND MATERIALS ARE APPROXIMATE AND PROVIDED FOR INFORMATION PURPOSES ONLY AND ARE NOT REPRESENTED AS BEING THE ACTUAL FINAL FEATURES, DIMENSIONS, SIZES, SPECIFICATIONS, LAYOUTS AND MATERIALS. ALL OF THE FOREGOING ARE SUBJECT TO CHANGE IN THE DEVELOPER'S SOLE DISCRETION, WITHOUT COMPENSATION OR NOTICE.

Level 11

963 SF - 2,266 SF

FULL HEIGHT CEILINGS
10 FT TO 11 FT

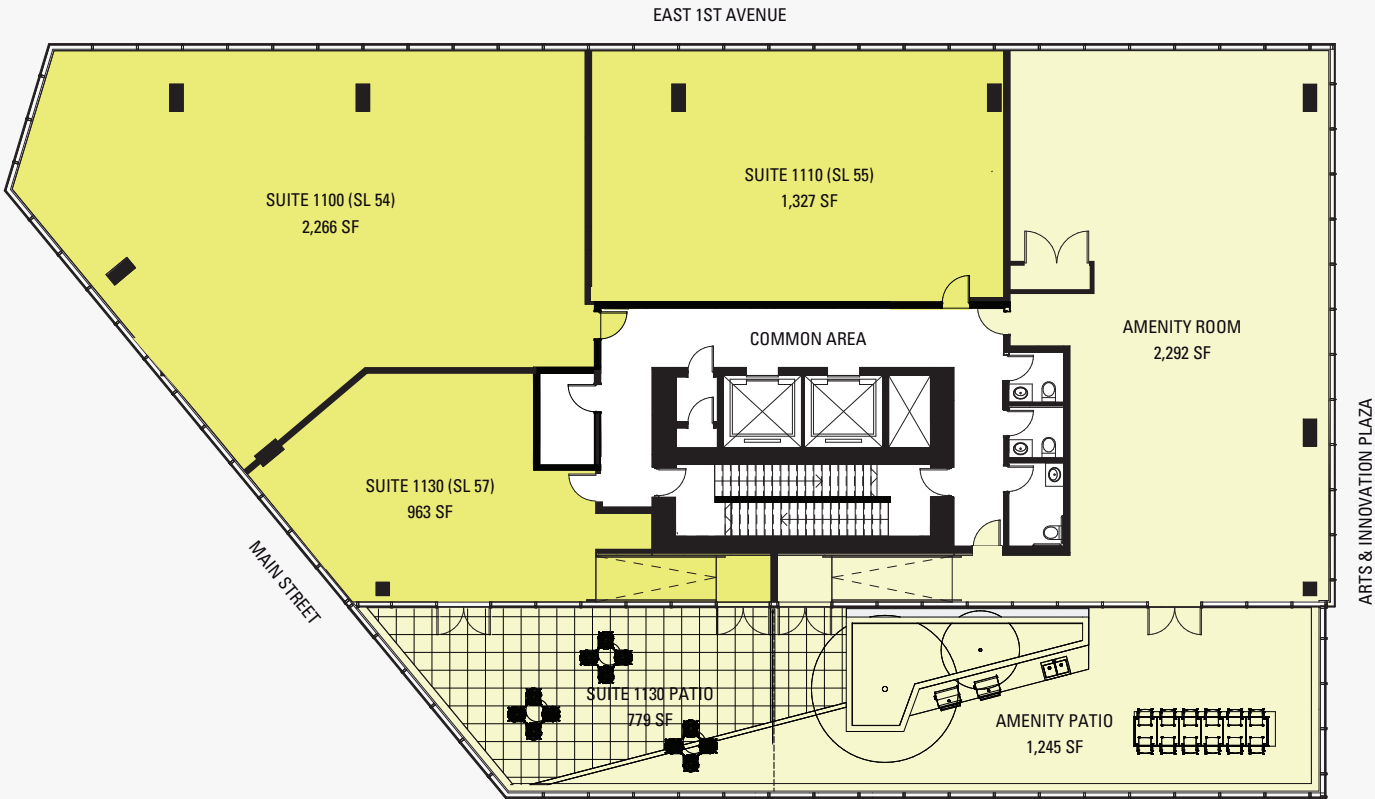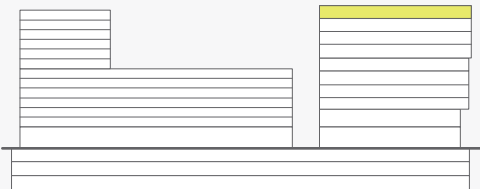

© COPYRIGHT QUADREAL PROPERTY GROUP AND HUNGERFORD PROPERTIES.
ALL RIGHTS RESERVED. THIS IS NOT AN OFFERING FOR SALE. E & O.E. PLANS AND RENDERINGS ARE NOT TO SCALE AND ALL FEATURES, DIMENSIONS, SIZES, SPECIFICATIONS, LAYOUTS AND MATERIALS ARE APPROXIMATE AND PROVIDED FOR INFORMATION PURPOSES ONLY AND ARE NOT REPRESENTED AS BEING THE ACTUAL FINAL FEATURES, DIMENSIONS, SIZES, SPECIFICATIONS, LAYOUTS AND MATERIALS. ALL OF THE FOREGOING ARE SUBJECT TO CHANGE IN THE DEVELOPER'S SOLE DISCRETION, WITHOUT COMPENSATION OR NOTICE.