

FOR LEASE

**3,000 TO 36,666 RSF
PLUG & PLAY
BUILT-OUT OFFICE SPACE**

2905

LOUIS-R.-RENAUD



Jones Lang LaSalle Real Estate Services, Inc.

2905 LOUIS-R.-RENAUD, LAVAL

This immaculate LEED Silver building was built in 2013 by Montoni. It boasts a tremendous signage opportunity with frontage directly on Highway 15 featuring more than 136,000 vehicles per day. The property also features plenty of natural light and highly configurable floor plates. There is potential for up to 66,397 square feet of built out contiguous space

featuring an on-site cafeteria (complete with full commercial kitchen), covered terrace, indoor parking and ample exterior parking. There are interior and exterior bike racks as well as showers located on all floors. The building is a short drive from all major shopping and restaurants in Laval including Carrefour Laval, Centropolis, and Espace Montmorency.



HIGHLIGHTS



COMPLETELY FURNISHED



CLOSE PROXIMITY TO MONTMORENCY METRO



ABUNDANT NATURAL LIGHT



BUILDING SIGNAGE ON HIGHWAY 15



1:350 PSF EXTERIOR PARKING



EXTERIOR COVERED TERRACE





SPACE OVERVIEW

Suites:	Suite 100 - 12,236 SF	LEASED
	Suite 100 - +/- 3,000 SF	
	Suite 200 - 16,417 SF	
	Suite 300 - 17,249 SF	
	Suite 400 - 17,550 SF	LEASED
	5th floor - 7,214 SF	LEASED
Availability:	90 days	
Net Rent:	Negotiable	
Additional Rent:	\$12.89 (2022)	
Parking:	Exterior ratio: 1: 350 PSF	
	Interior ratio: 1: 2,500 PSF	
Furniture:	Negotiable	









FLOOR PLANS


GF

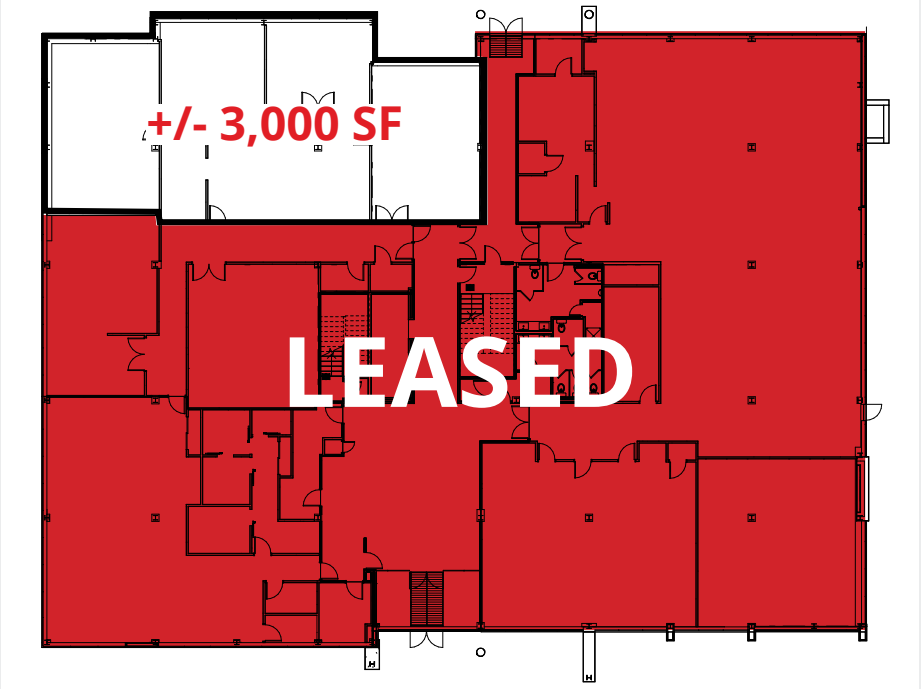

3RD FLOOR

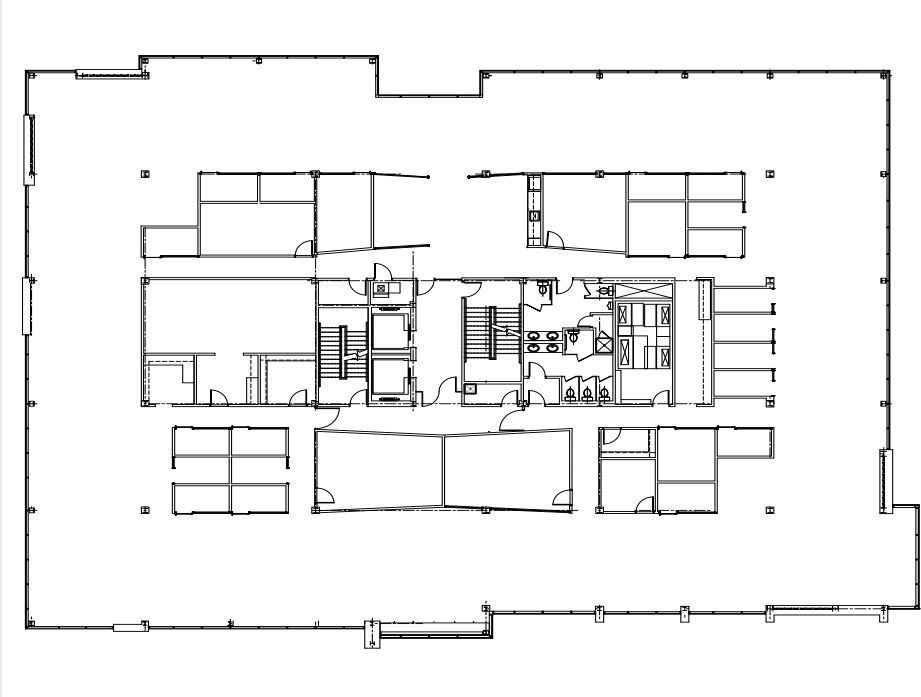


2ND FLOOR

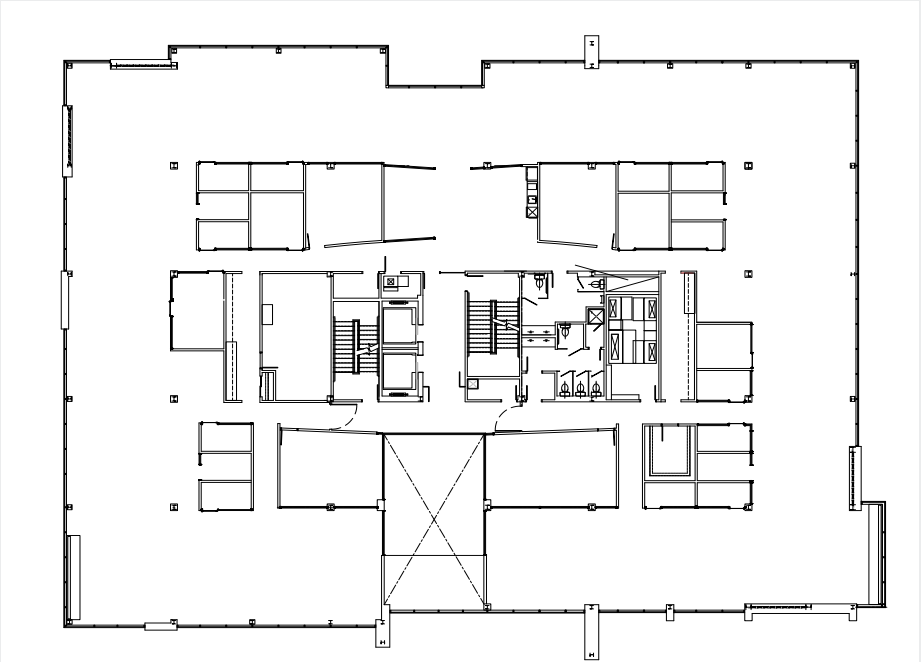

5TH FLOOR



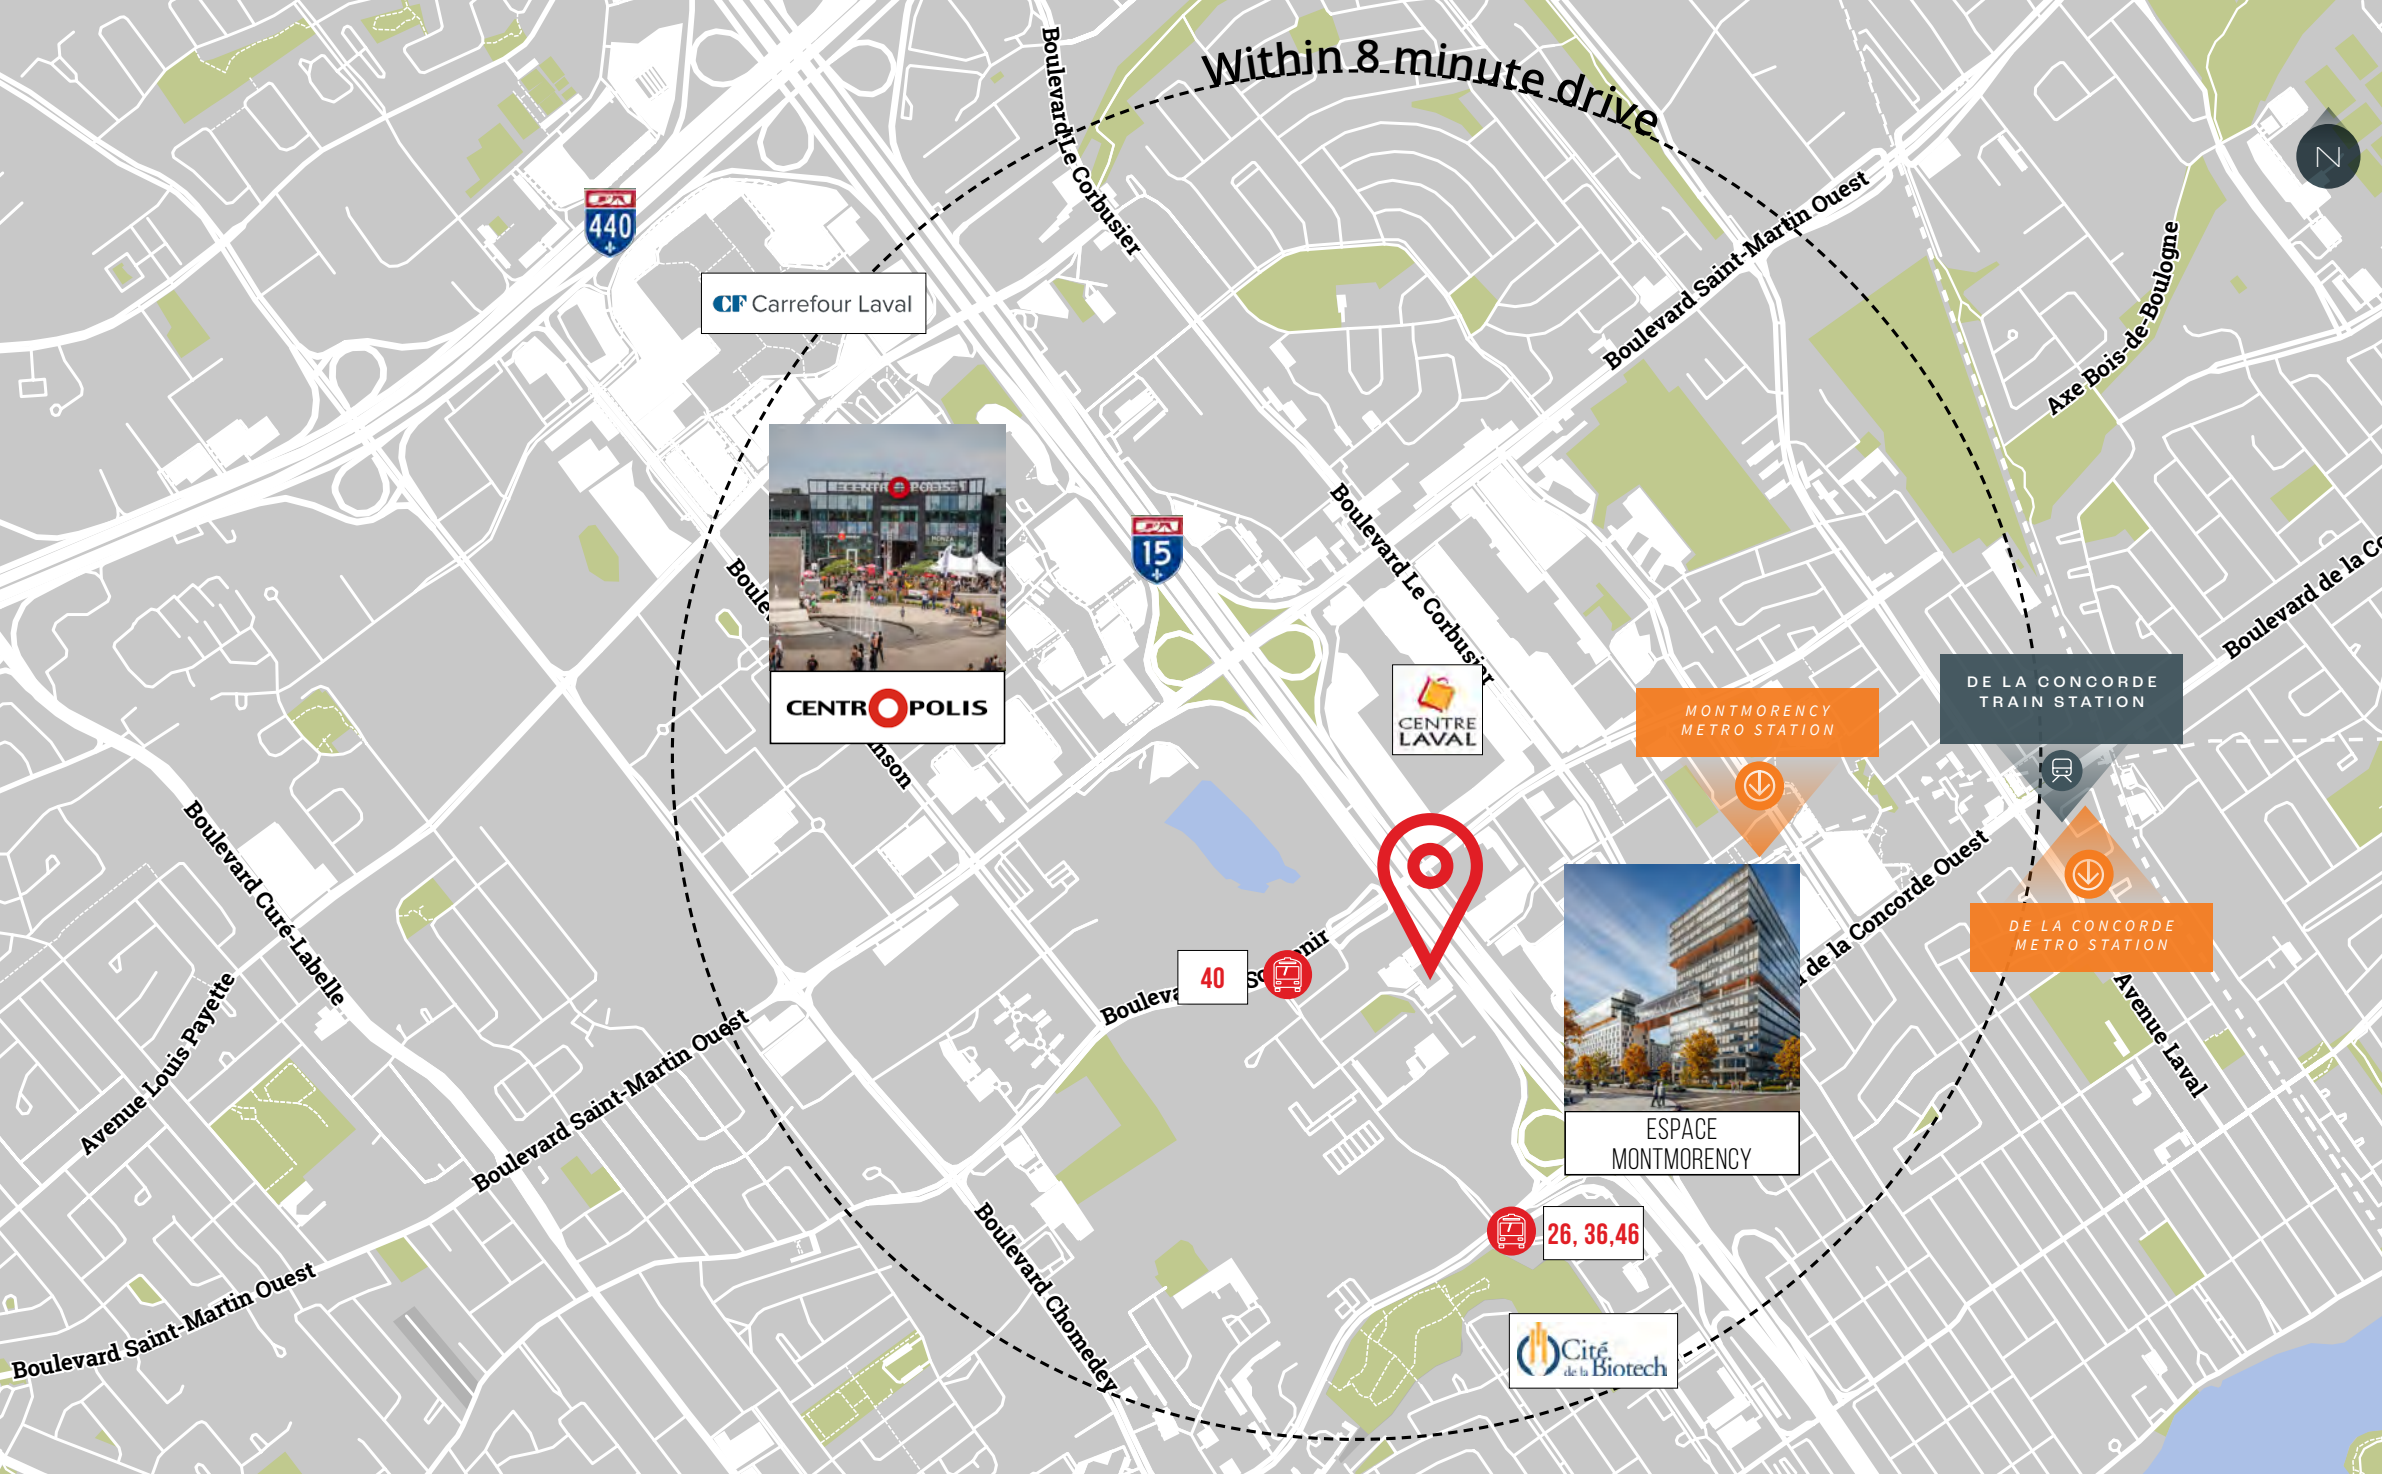

OVERVIEW OF AMENITIES

 GROCERY STORES, BANKS, PHARMACY & GYMS

 IN PROXIMITY TO A LOT OF RESTAURANTS


 A LARGE AMOUNT OF GREEN SPACE

AREA ACCESSIBILITY

METRO


 6 minute drive: Montmorency Metro Station

TRAIN

 8 minute drive: de la Concorde Train Station

BUS

 Bus 40: 8 minute walk (600 m)

 Bus 26, 36, 46: 13 minute walk (1.1 km)



FOR MORE INFORMATION, PLEASE CONTACT:

Michel (Michael) Belina*

Senior Vice President

Real Estate Broker

Jones Lang LaSalle Real Estate Services, Inc. (Real Estate Agency)

+1 514 886 3010

michael.belina@jll.com

**Real Estate Broker acting with the business corporation Services Immobiliers Michel Belina Inc.*

Marie Laurence

Vice President

Commercial Real Estate Broker

Jones Lang LaSalle Real Estate Services, Inc. (Real Estate Agency)

+1 514 927 7657

marie.laurence@jll.com

Copyright © Jones Lang LaSalle IP, Inc. 2024

This publication is the sole property of Jones Lang LaSalle and must not be copied, reproduced or transmitted in any form or by any means, either in whole or in part, without the prior written consent of Jones Lang LaSalle. The information contained in this publication has been obtained from sources generally regarded to be reliable. However, no representation is made, or warranty given, in respect of the accuracy of this information. We would like to be informed of any inaccuracies so that we may correct them. Jones Lang LaSalle does not accept any liability in negligence or otherwise for any loss or damage suffered by any party resulting from reliance on this publication. Jones Lang LaSalle Americas, Inc., license # 5674-7835-01.

Any opinion or estimate of value of any asset in this presentation is based upon the high-level preliminary review by JLL. It is not the same as the opinion of value in an appraisal developed by a licensed appraiser under the Uniform Standards of Professional Appraisal Practice. JLL expressly disclaims any liability for any reliance on any opinion or estimate of value in this presentation by any party.

