Office Space for Lease

6350-203rd Street

Langley BC

A portion of Canada Bread / Group Bimbo Corporate Office



Maureen Mounzer Personal Real Estate Corporation Associate Vice President, Commercial Properties 604 669 1466

maureen.mounzer@cbre.com





The Opportunity

Rare opportunity to lease large format office space in the heart of Willowbrook. Prime location surrounded by shops and services and conveniently located on 64th Avenue, a major transit line connection to the Future SkyTrain. This "Statement" building has excellent street appeal in easily accessible to all the major thoroughfares.

- + Beautiful entrance/reception area
- + Stunning floor to ceiling windows in all of the offices
- + Large shared boardroom/training room available

Address - 6350-203rd Street, Langley

Main Floor - Total 6.000 SF

- + A 6,000 SF 19 bright individual offices with side entrance on 64th Avenue
- + **B 8,000 SF LEASED** large open area with 13 prominent offices

Second Floor - Approx. 10,000 SF - LEASED

+ The remainder of Canada Bread's corporate office

+ Bright open area and 13 window offices

Up to 6,000 SF of finished office space in Willowbrook, Langley



Taxes & op. Costs TBD

∠ P [___] Parking 3 stalls/1000 SF Signage Available TBD

Availability

General Office

2024

Use

Windows Floor to Ceiling




 $\tilde{\mathbf{x}}_{\mathbf{y}}^{\mathbf{y}}$

OSTCO



Office | For Lease

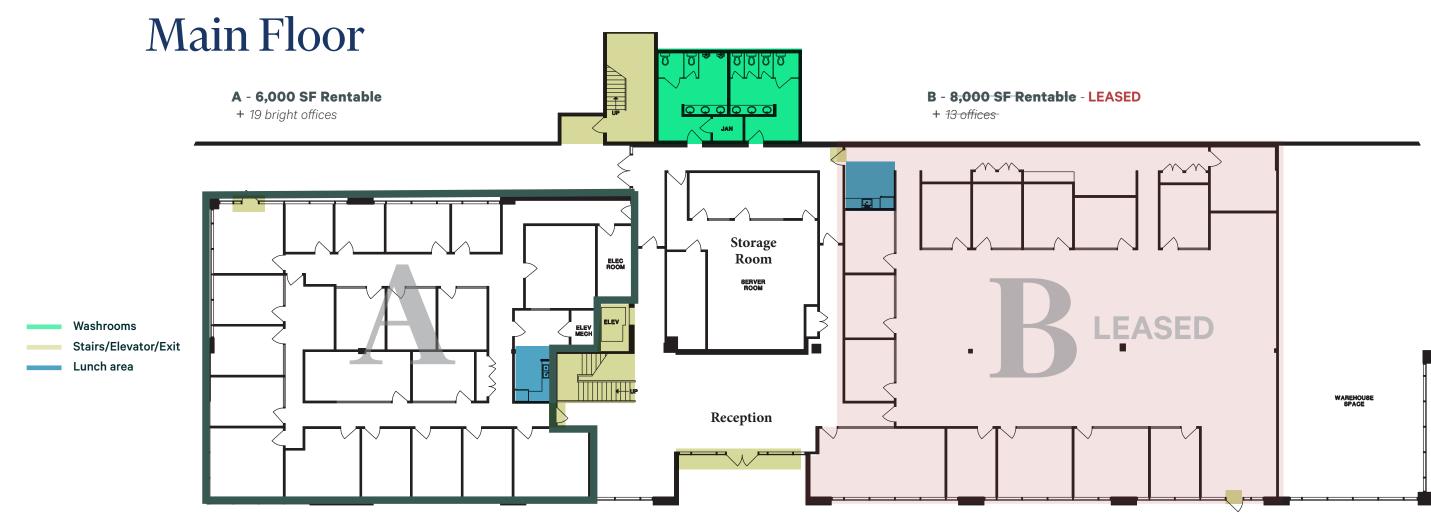

Floor Plan Not to Scale






Office | For Lease






Floor Plan Not to Scale

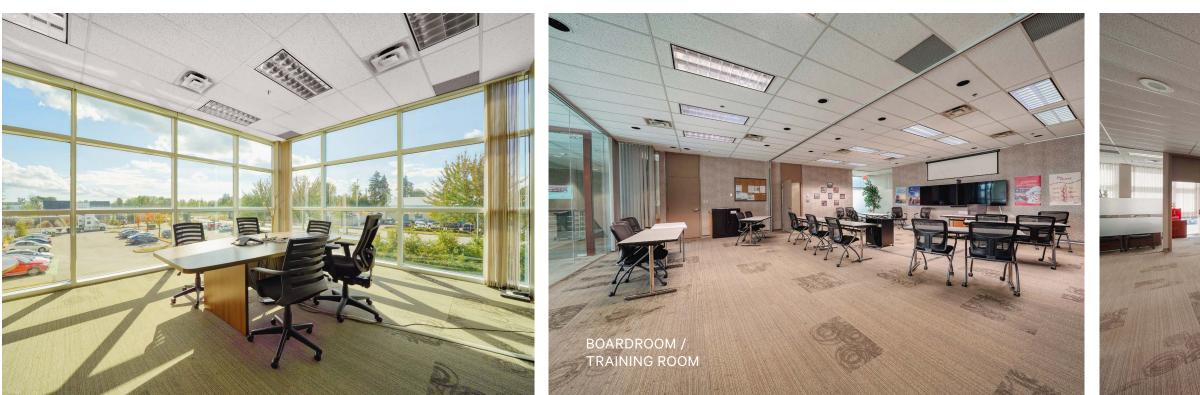

Office | For Lease



Office | For Lease 6350-203rd Street | Langley, BC

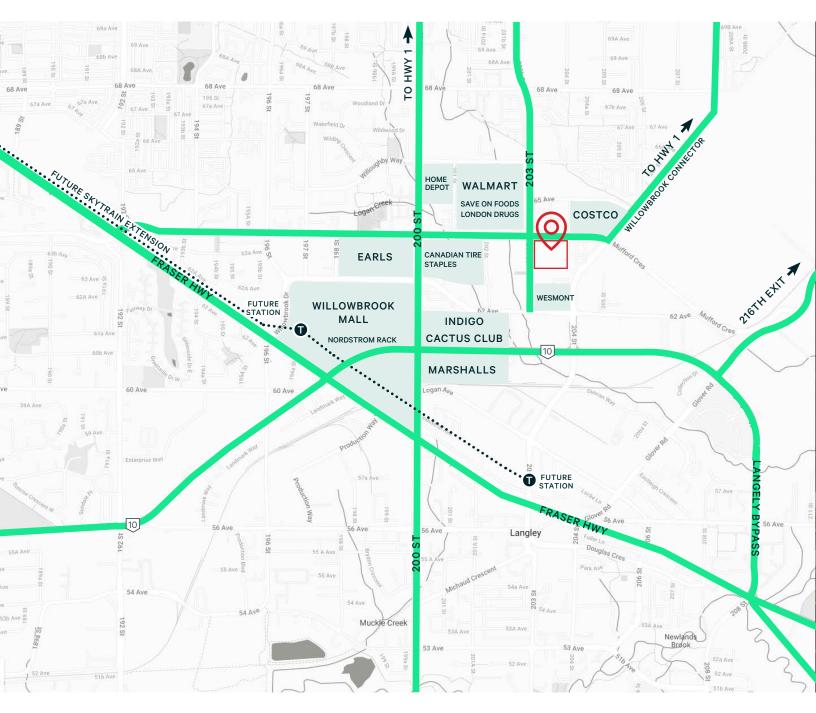

Contact Agents

Maureen Mounzer Personal Real Estate Corporation

Associate Vice President Commercial Sales & Leasing +1 604 669 1466 maureen.mounzer@cbre.com



CBRE Limited | 1021 West Hastings Street #2500, Vancouver, BC www.cbre.ca

This disclaimer shall apply to CBRE Limited, Real Estate Brokerage, and to all other divisions of the Corporation; to include all employees and independent contractors ("CBRE"). The information set out herein, including, without limitation, any projections, images, opinions, assumptions and estimates obtained from third parties (the "Information") has not been verified by CBRE, and CBRE does not represent, warrant or guarantee the accuracy, correctness and completeness of the Information. CBRE does not accept or assume any responsibility or liability, direct or consequential, for the Information should take such steps as the recipient may deem necessary to verify the Information prior to placing any reliance upon the Information. The Information may change and any property described in the Information may be withdrawn from the market at any time without notice or obligation to the recipient form CBRE. CBRE and the CBRE logo are the service marks of CBRE Limited and/or its affiliated or related companies in other countries. All other marks displayed on this document are the property of their respective owners. All Rights Reserved.

Mapping Sources: Canadian Mapping Services canadamapping@cbre.com; DMTI Spatial, Environics Analytics, Microsoft Bing, Google Earth.