



This drawing and proposal are the exclusive property of SYNCOR SOLUTIONS LIMITED and cannot be used or reproduced without written permission. Written dimensions shall have precedence over scaled dimensions. Contractor shall verify and be responsible for all dimensions and conditions on the job and this office shall be informed of any variations from dimensions and conditions shown on the drawing.

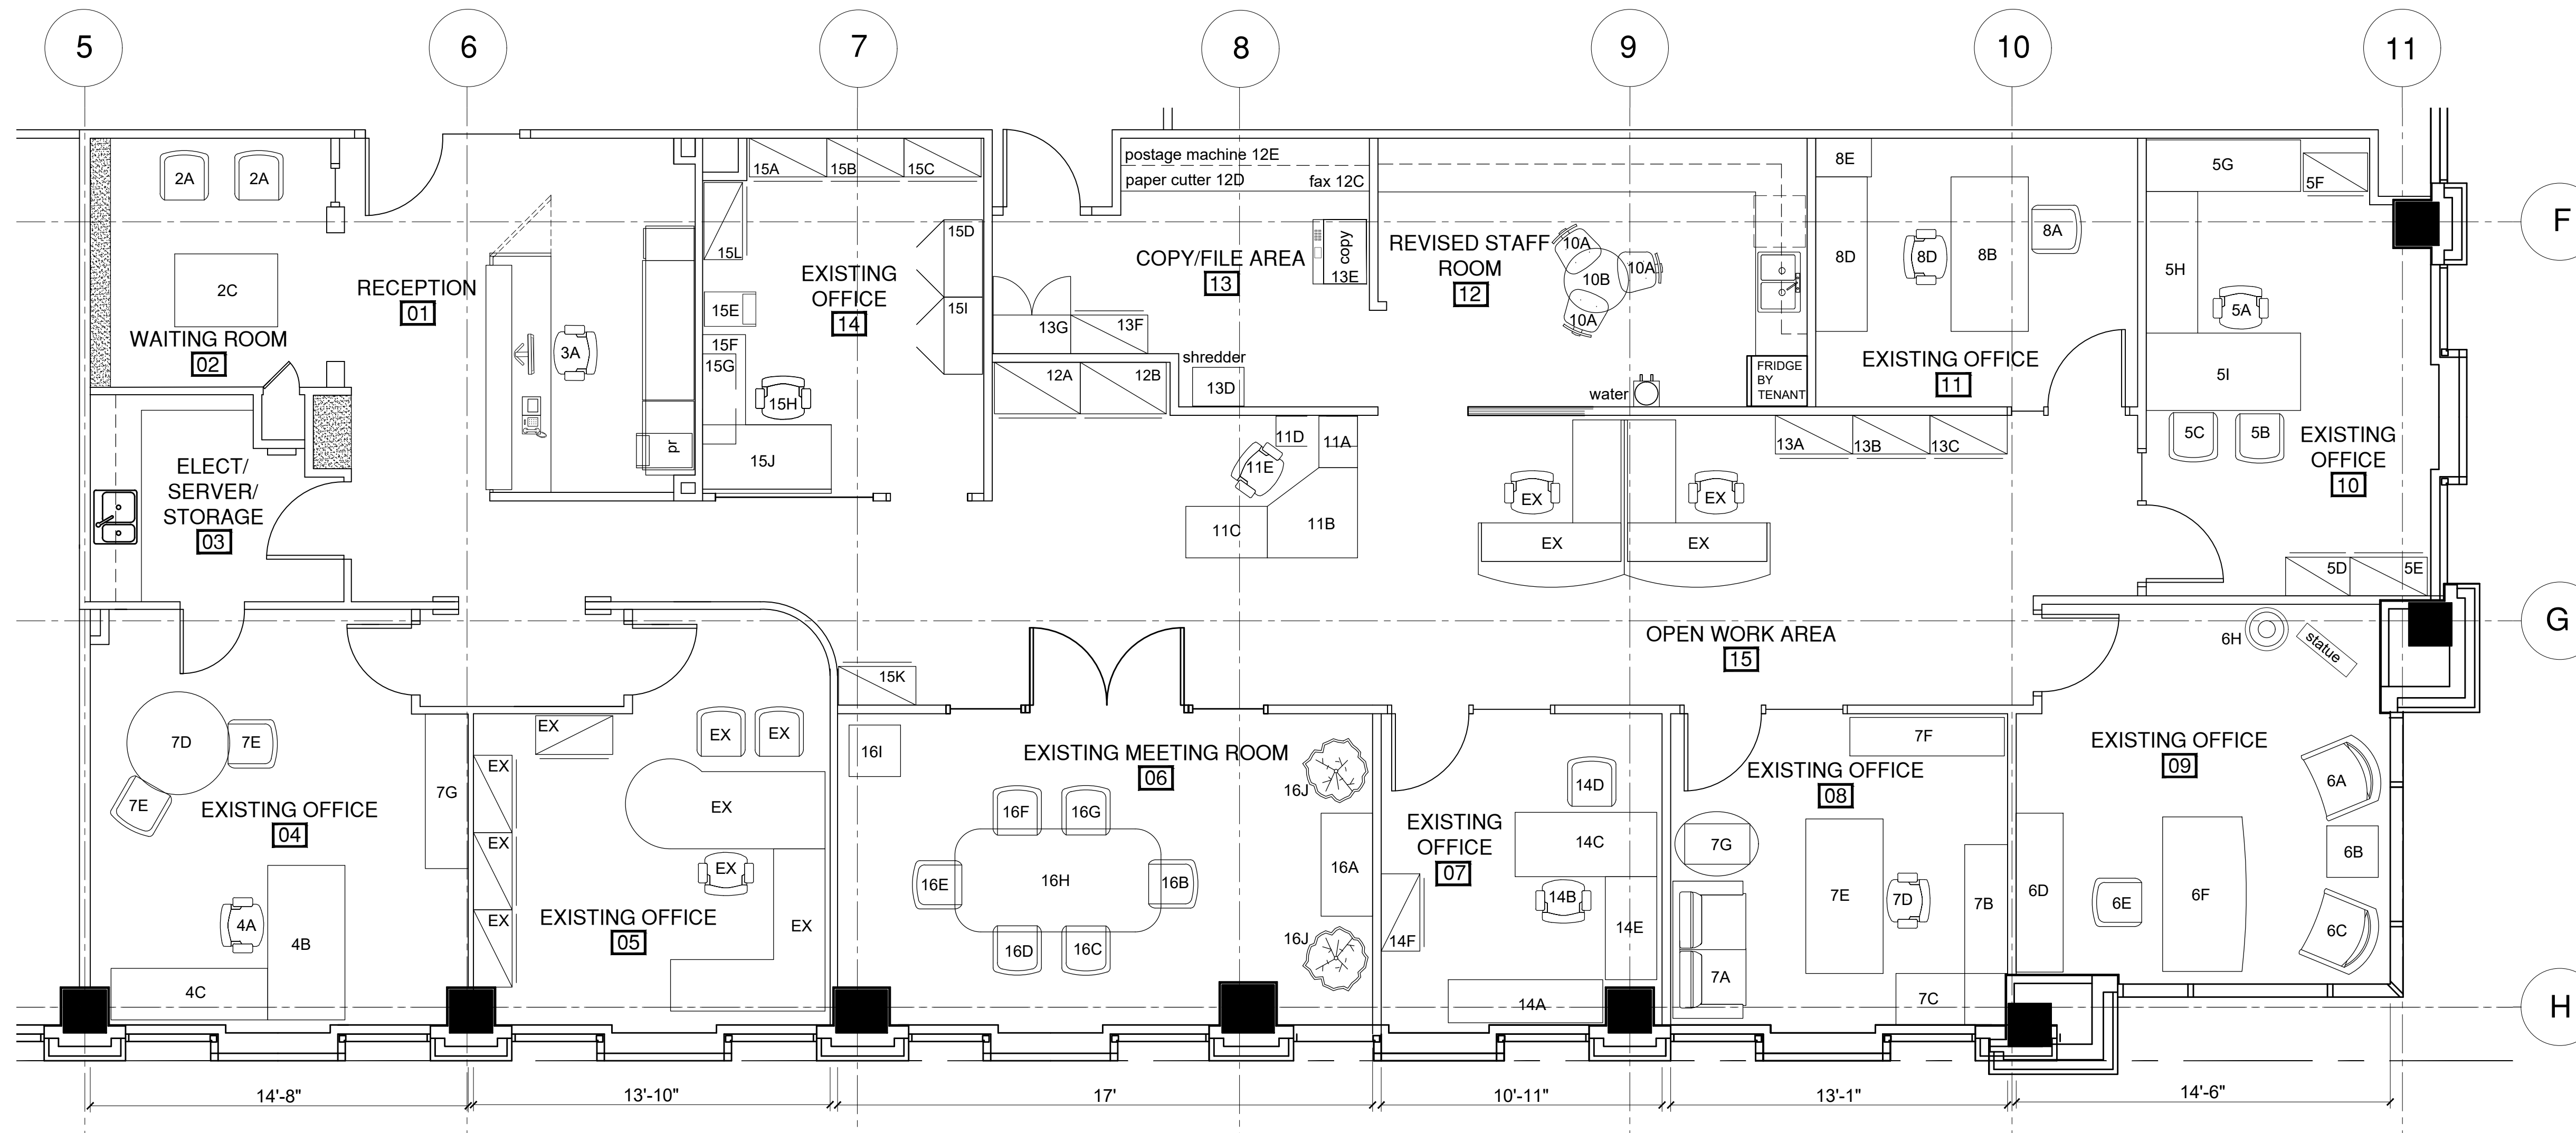

6 FURNITURE PLAN
SCALE: 1/4" = 1'-0"

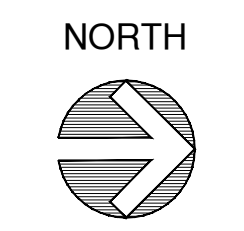

NOV.30.27	ISSUED FOR TENDER	b
NOV.21.17	ISSUED FOR BUILDING PERMIT	a



2150 - 1188 West Georgia Street
Vancouver, B.C. V6E 4A2
Office: 604-688-0052 Cell: 778-855-7475
Email: andy@syncor.ca

PROJECT:
SHON GROUP
906 - 925 W. GEORGIA ST.
VANCOUVER, BC
V6C 3L2

PROJECT TYPE:
TENANT IMPROVEMENTS

DRAWING TITLE:
FURNITURE PLAN

CHECKED: AK	JOB NUMBER: S17027A
DRAWN: PR/CG	DRAWING NUMBER: ID5-
DATE: NOV.30.17	
SCALE: 1/4" = 1'-0"	